


WALL CHART

FLUSH GLAZED - DOUBLE GLAZED

100mm

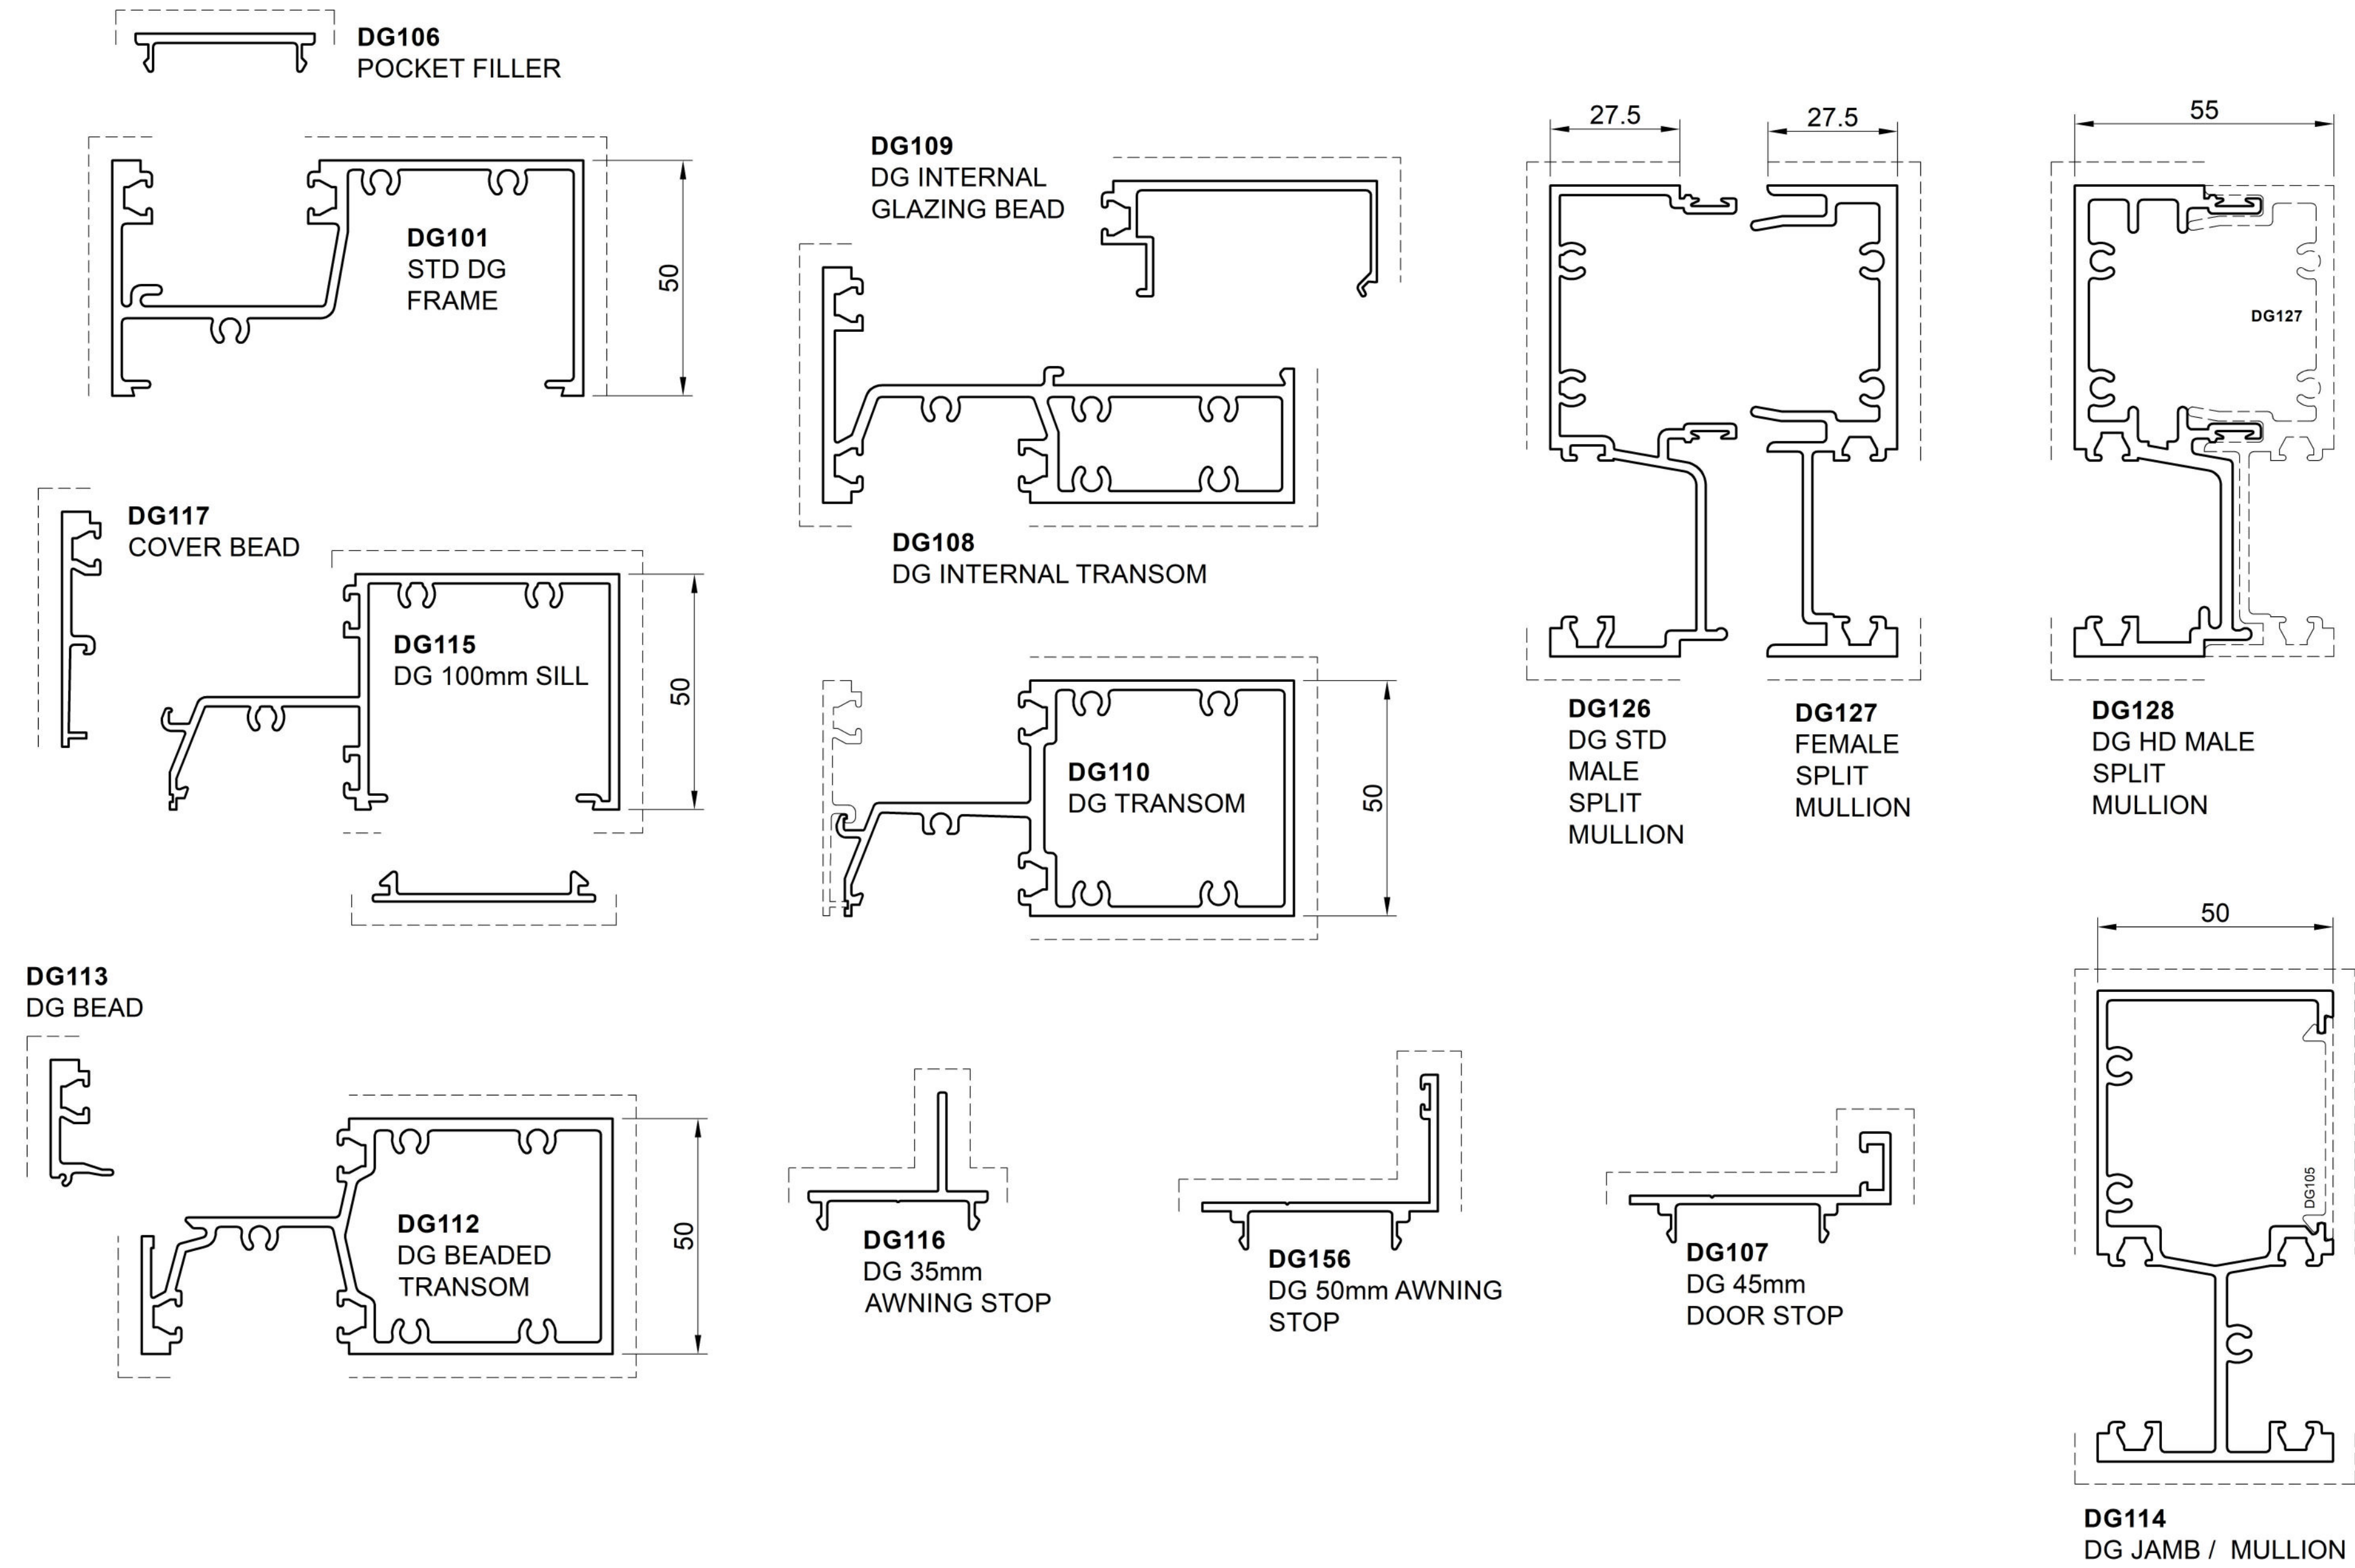

150mm

