


WALL CHART

FLUSH GLAZED - SINGLE GLAZED

100mm

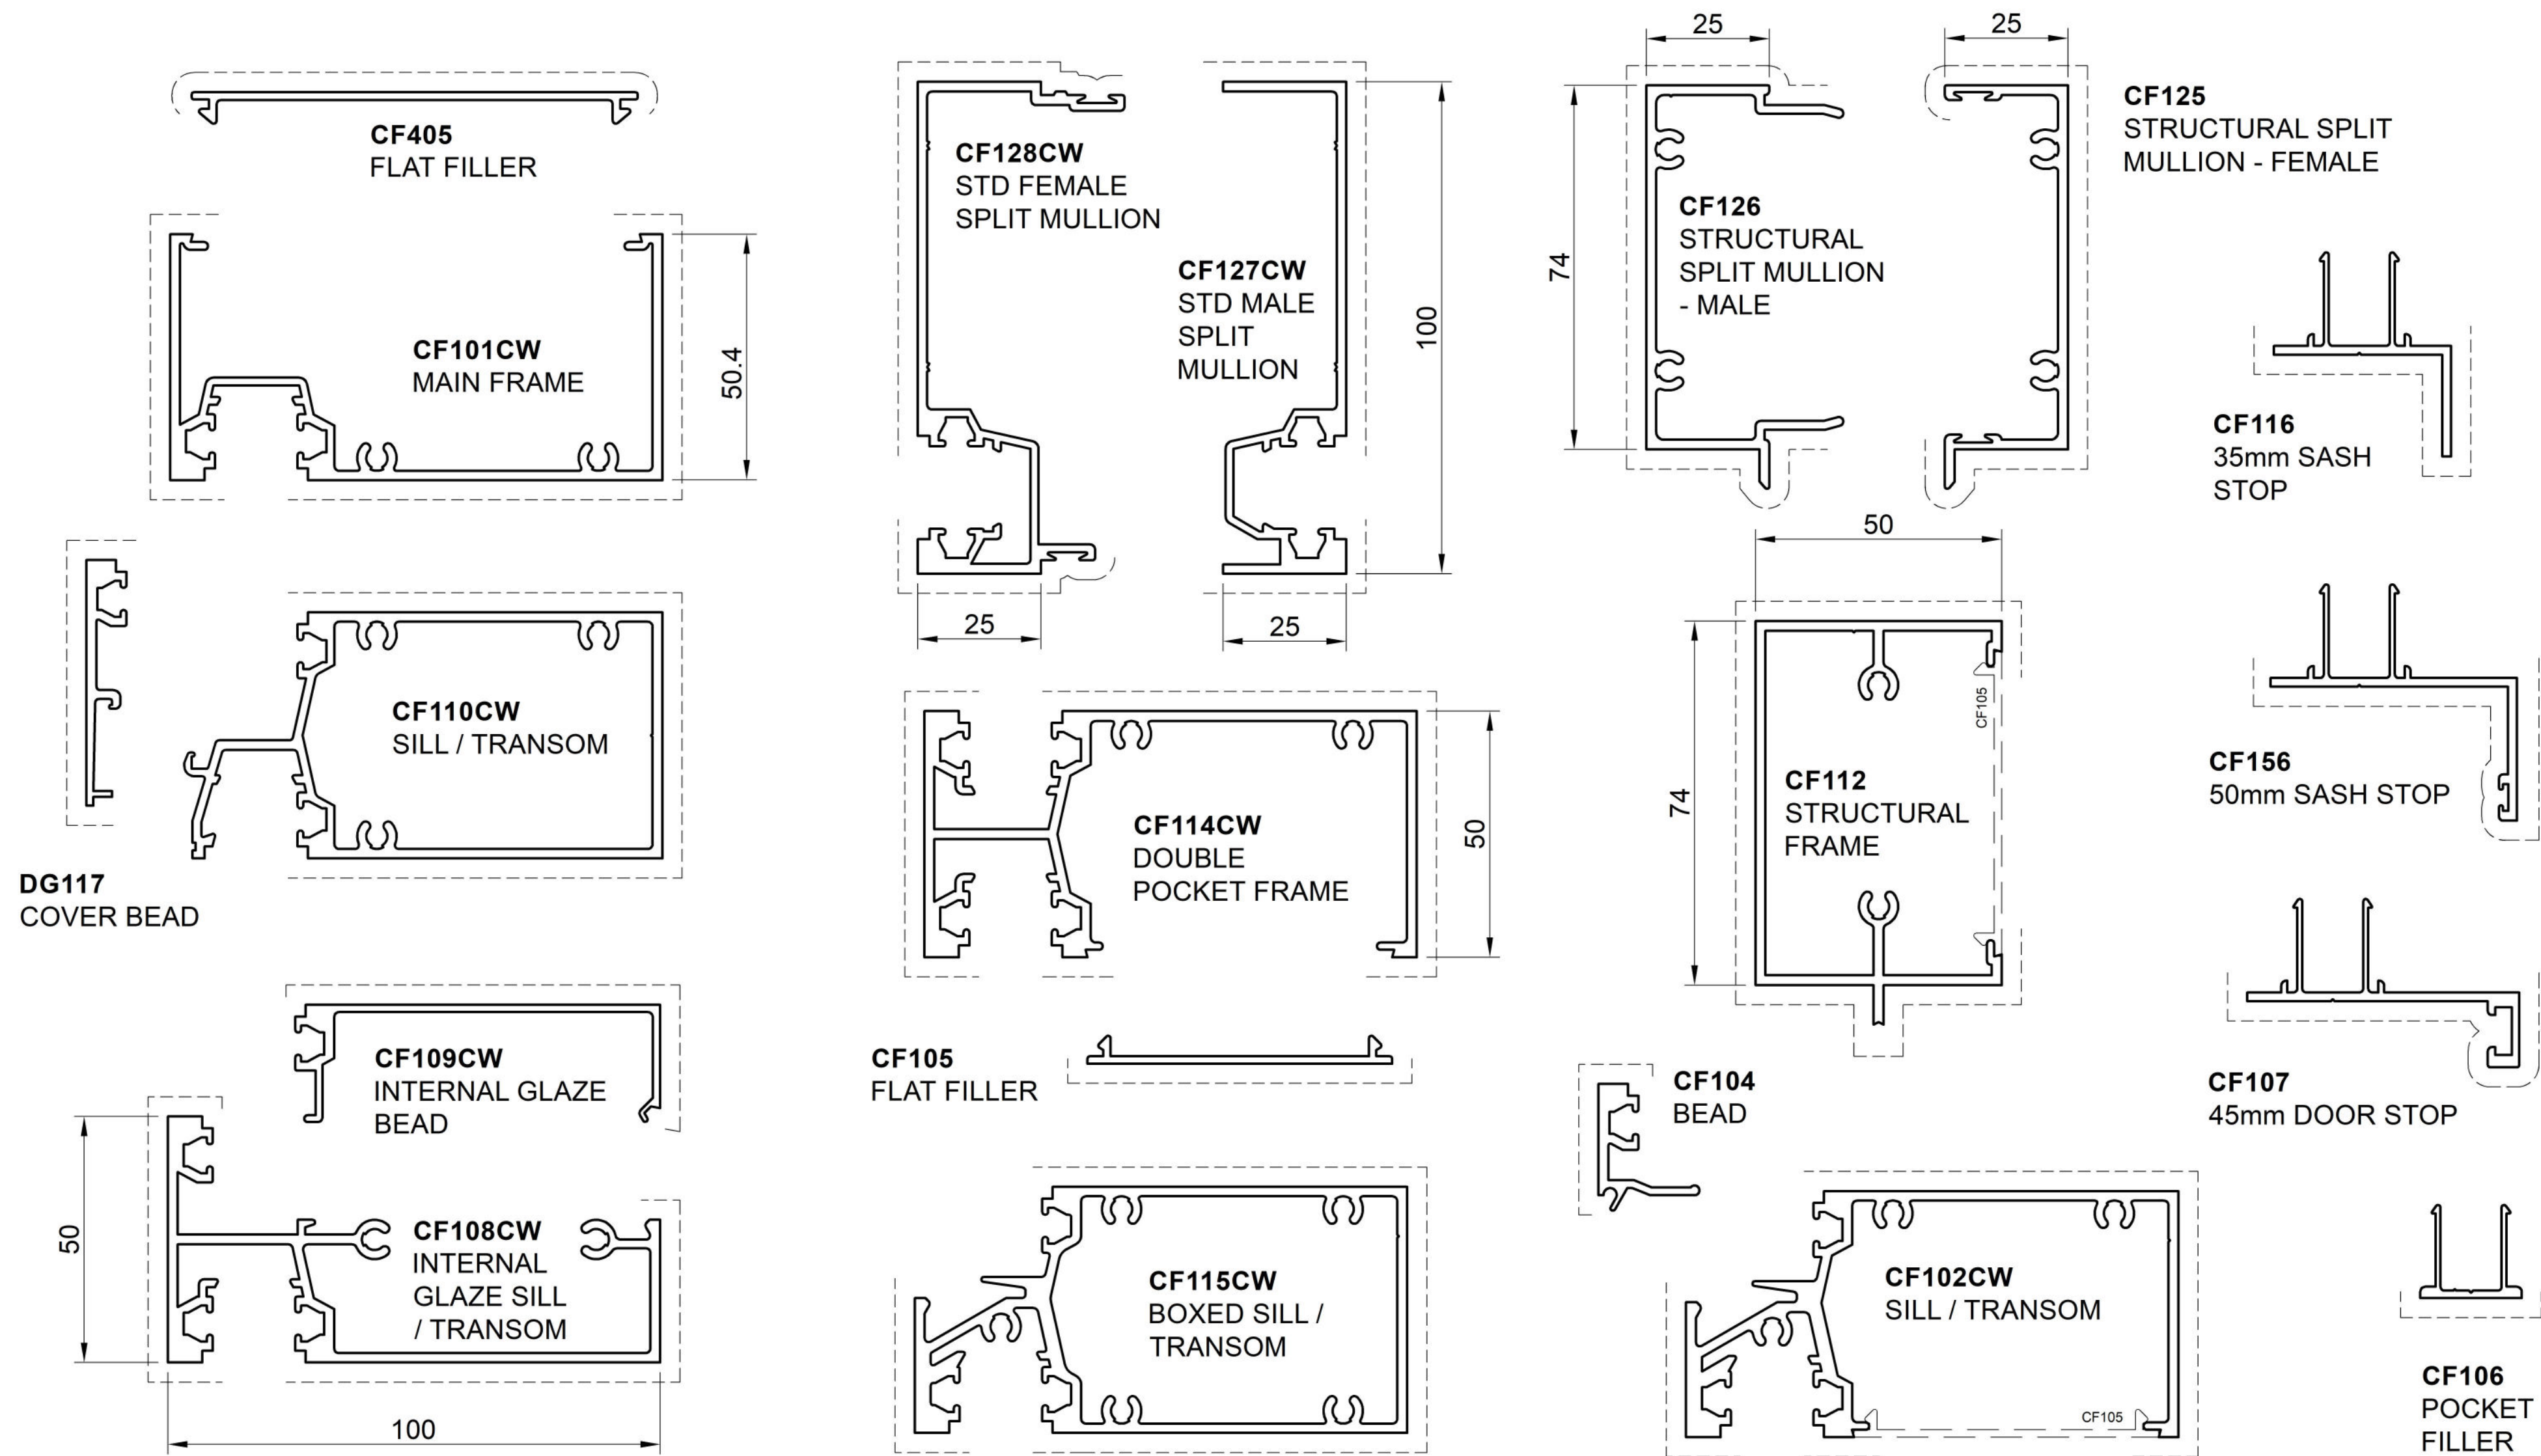

150mm

