


WALL CHART

FRONT CAP GLAZED - SINGLE GLAZED

103mm

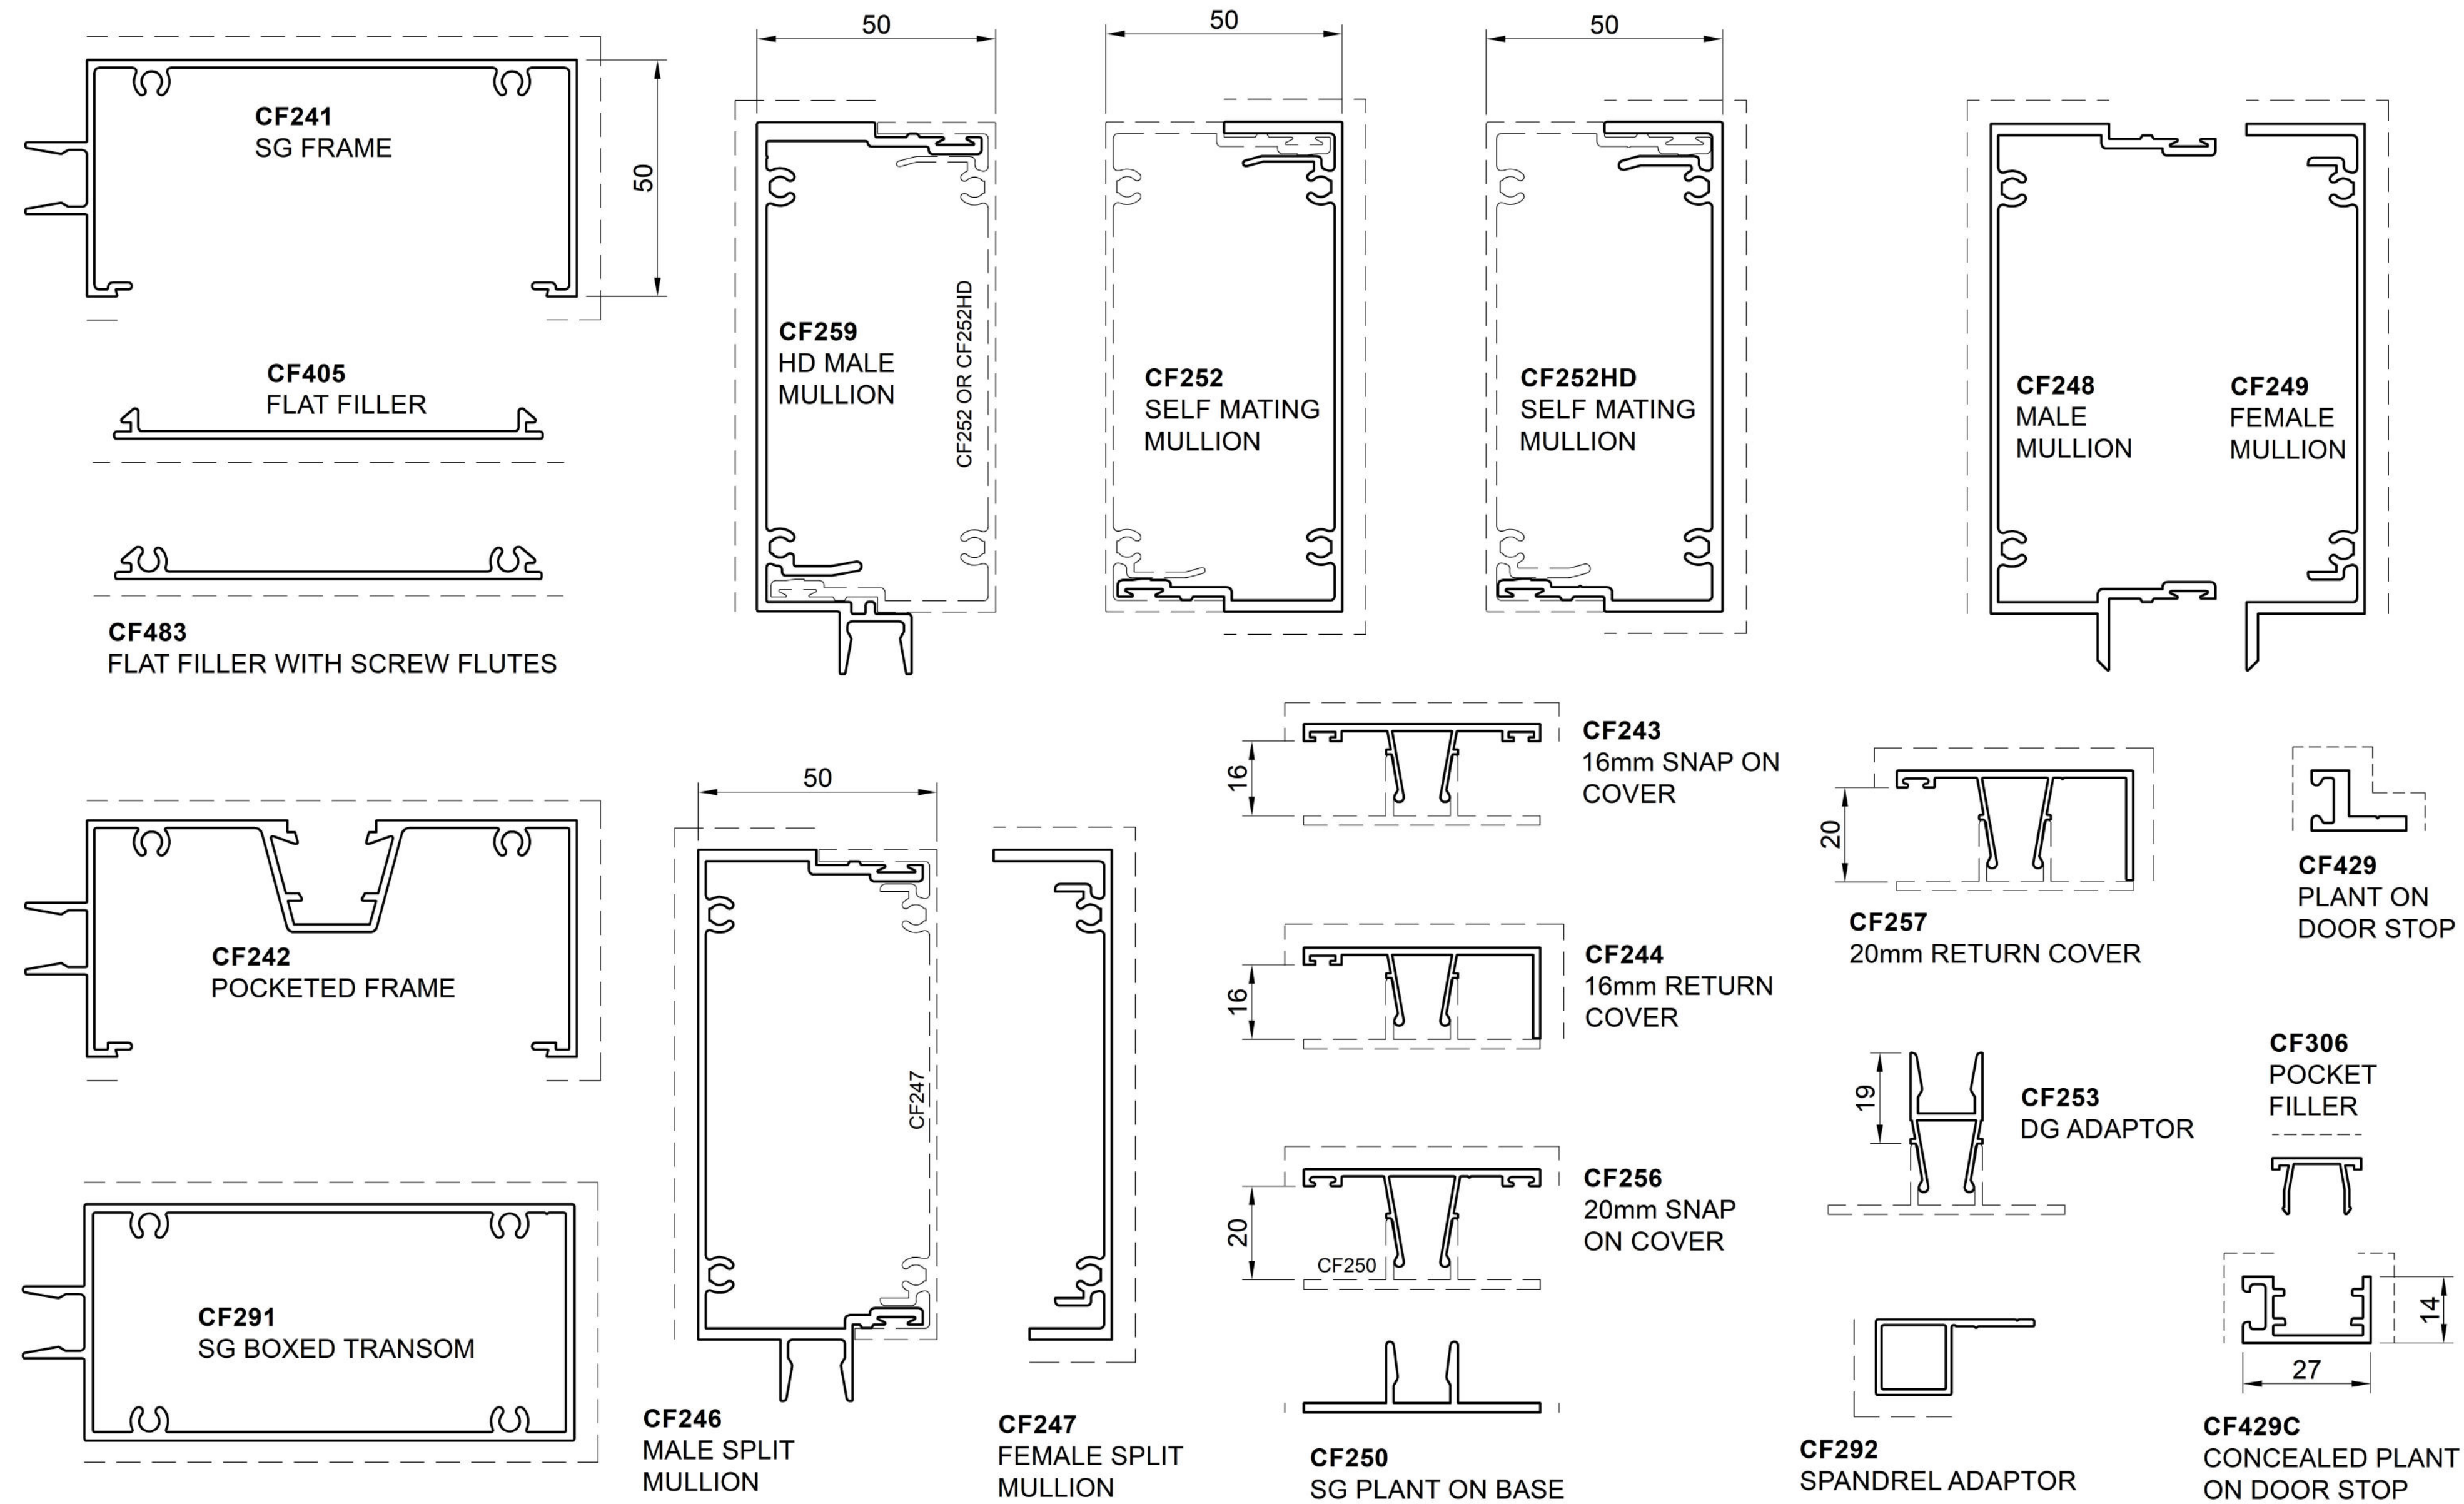

150mm

