


WALL CHART

45mm COMMERCIAL DOOR

DOUBLE GLAZED

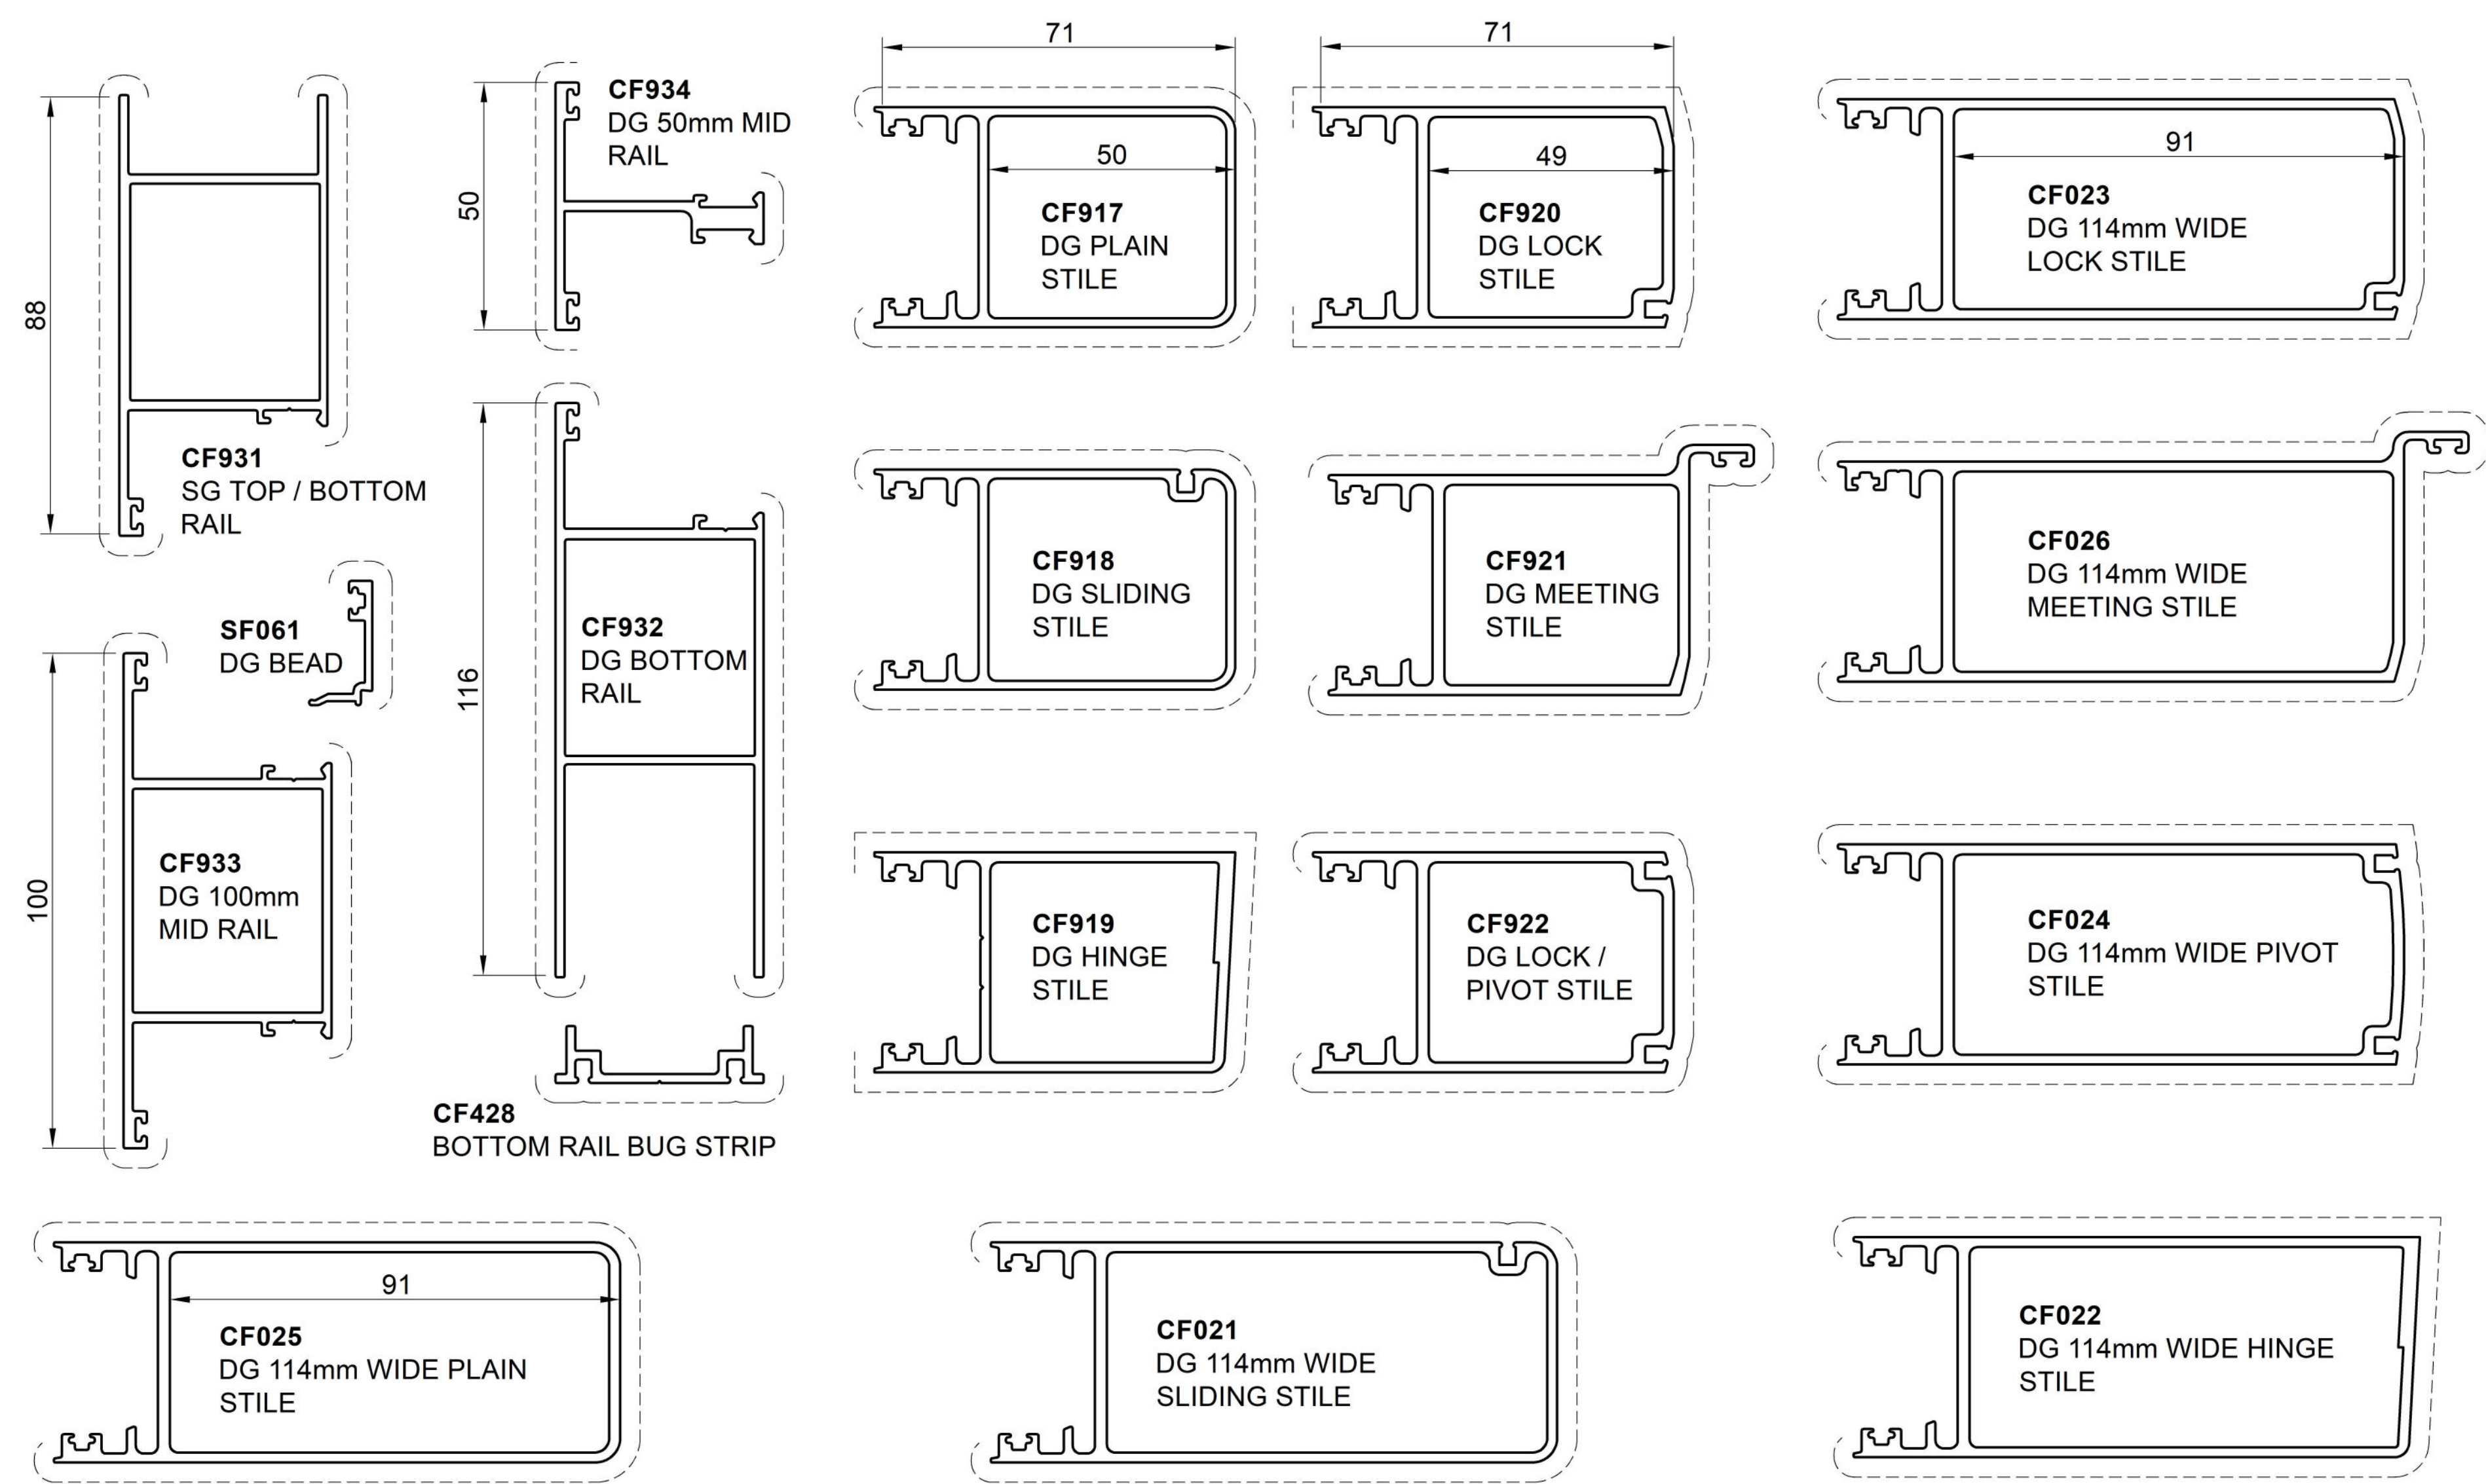

SINGLE GLAZED

