



WALL CHART

CENTRE GLAZED - DOUBLE GLAZED

76mm

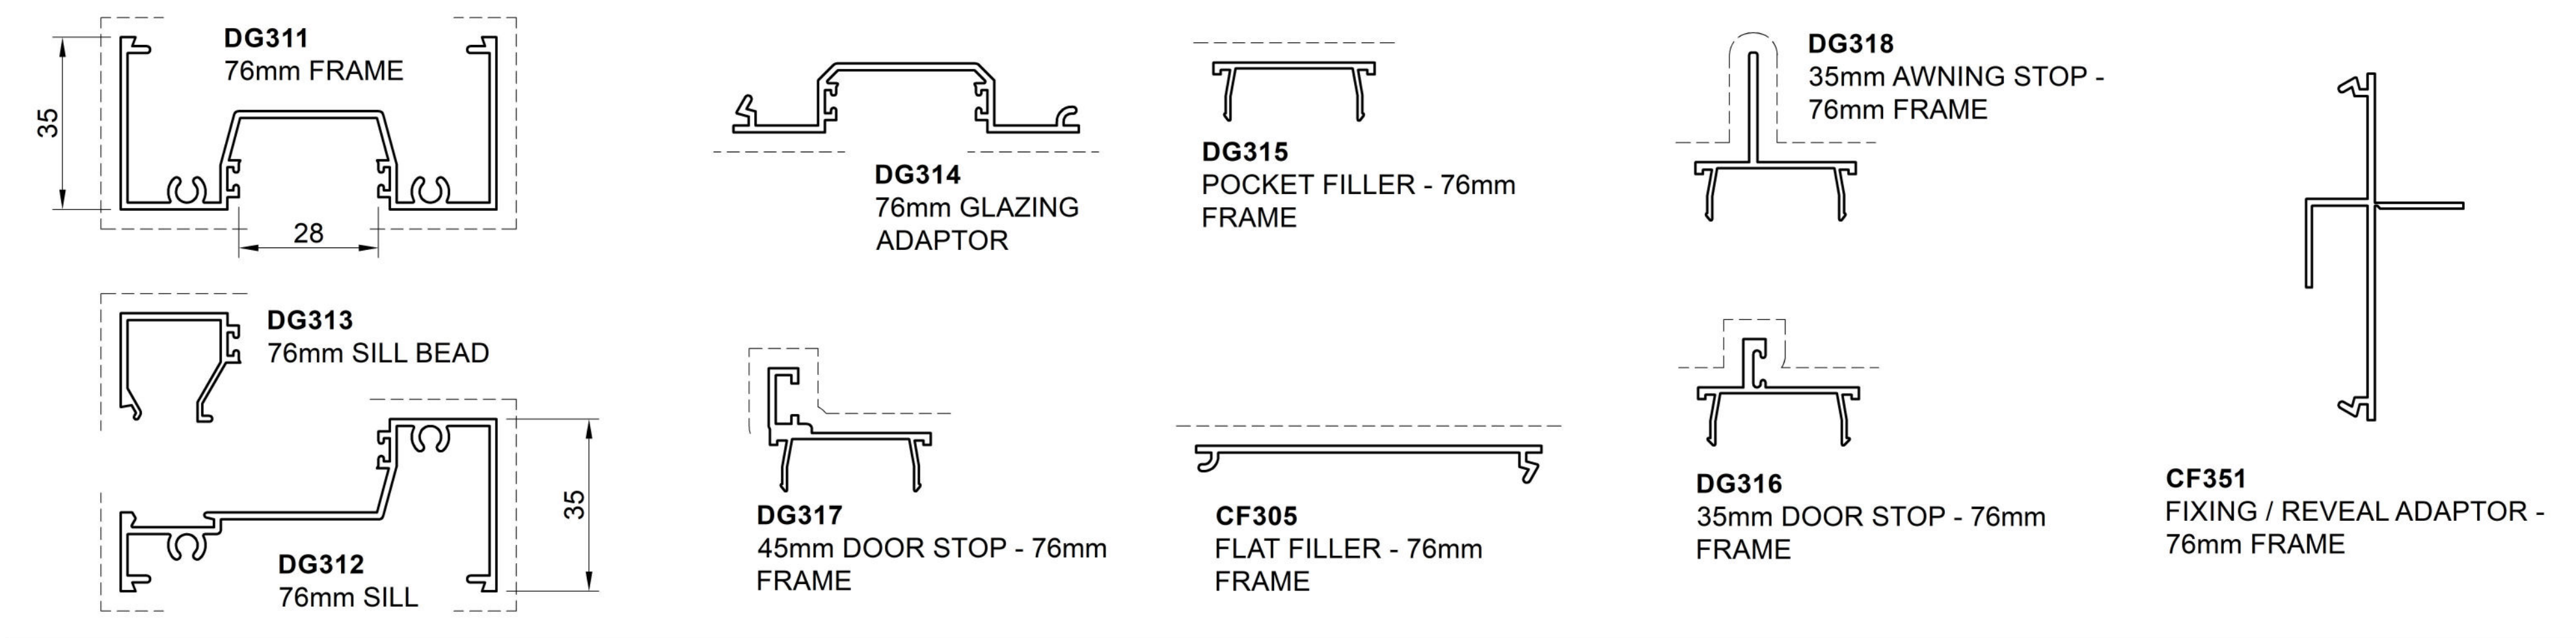

101.6mm

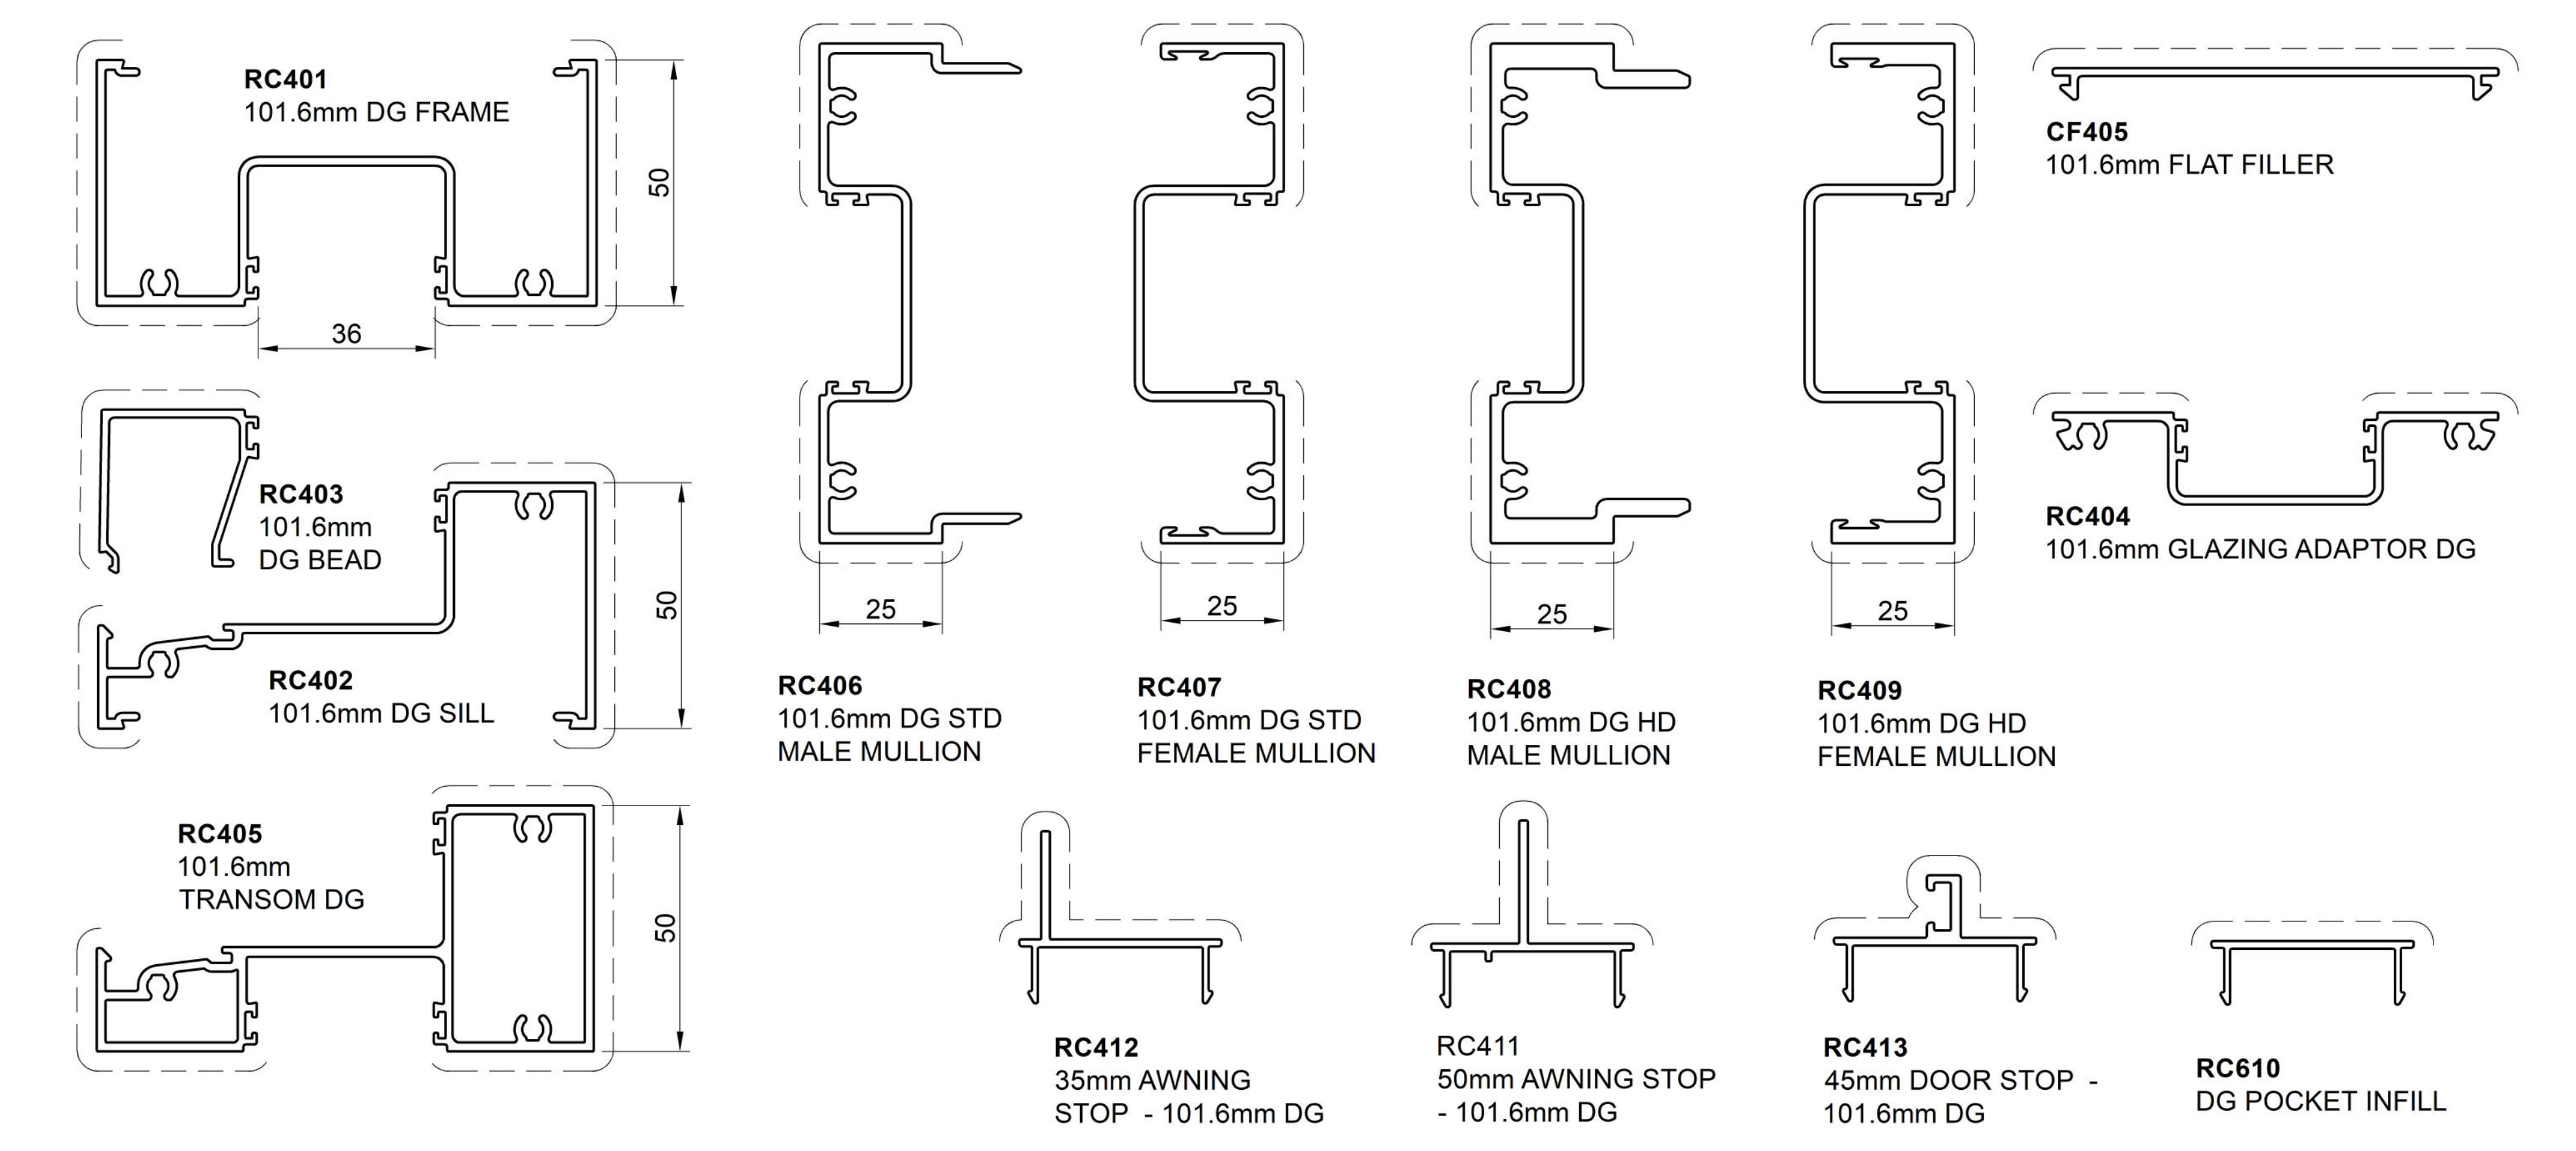

150mm

