



# WALL CHART

## CENTRE GLAZED - SINGLE GLAZED

### 76mm

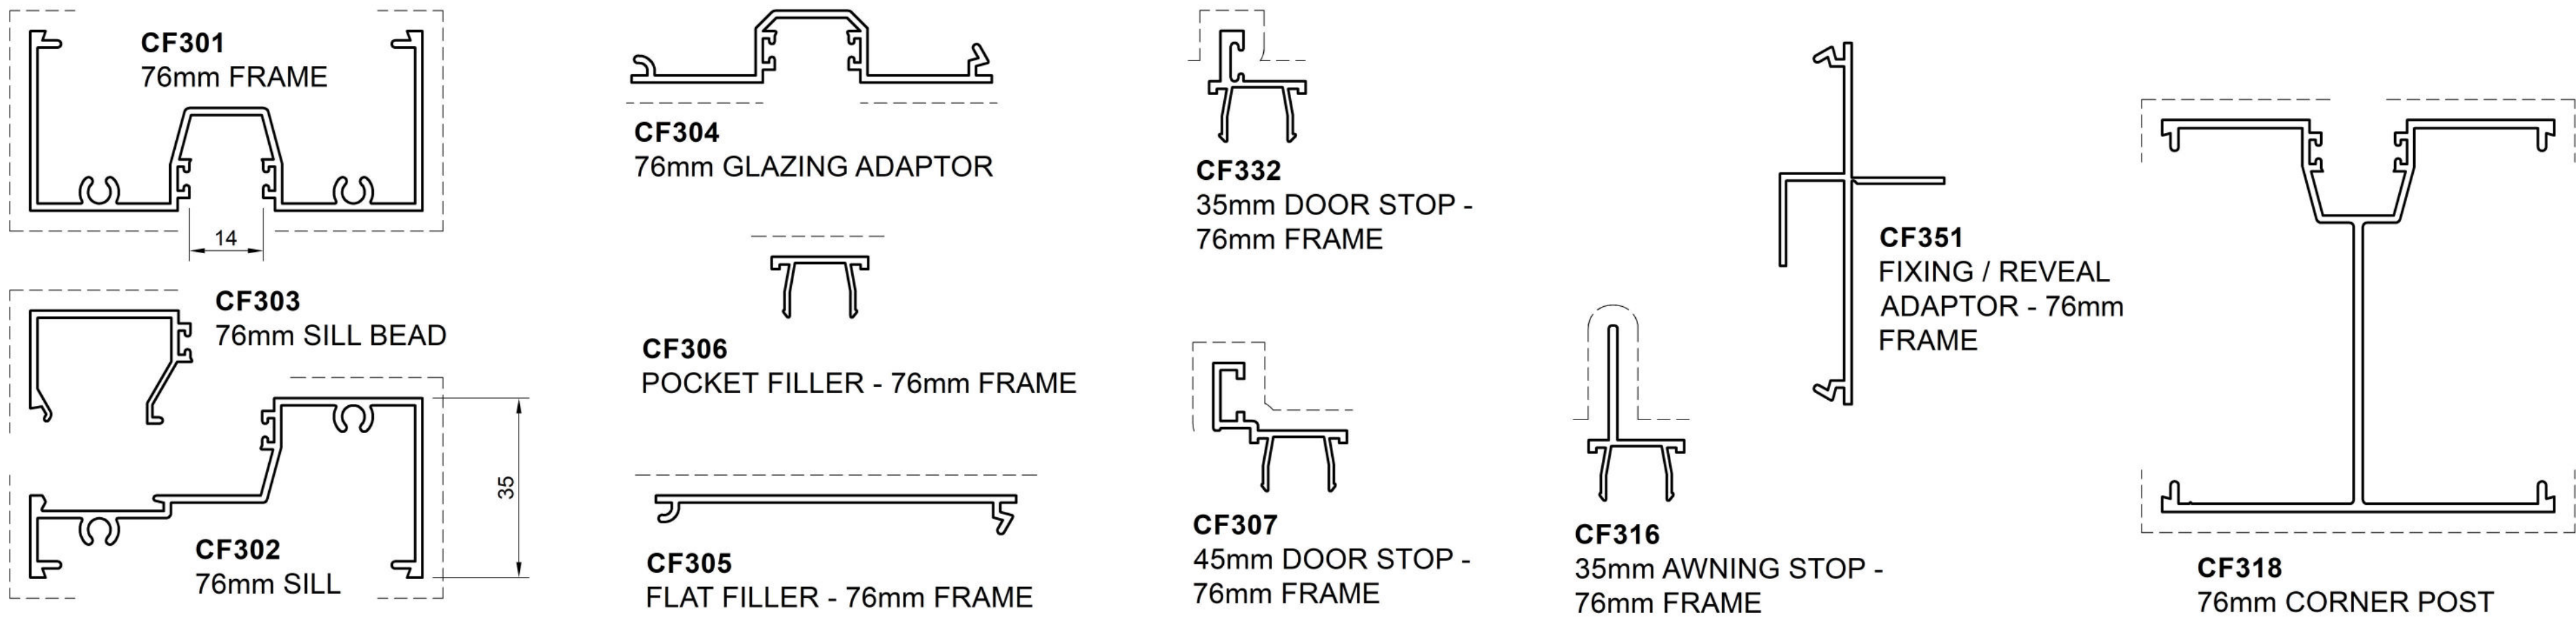

### 101.6mm

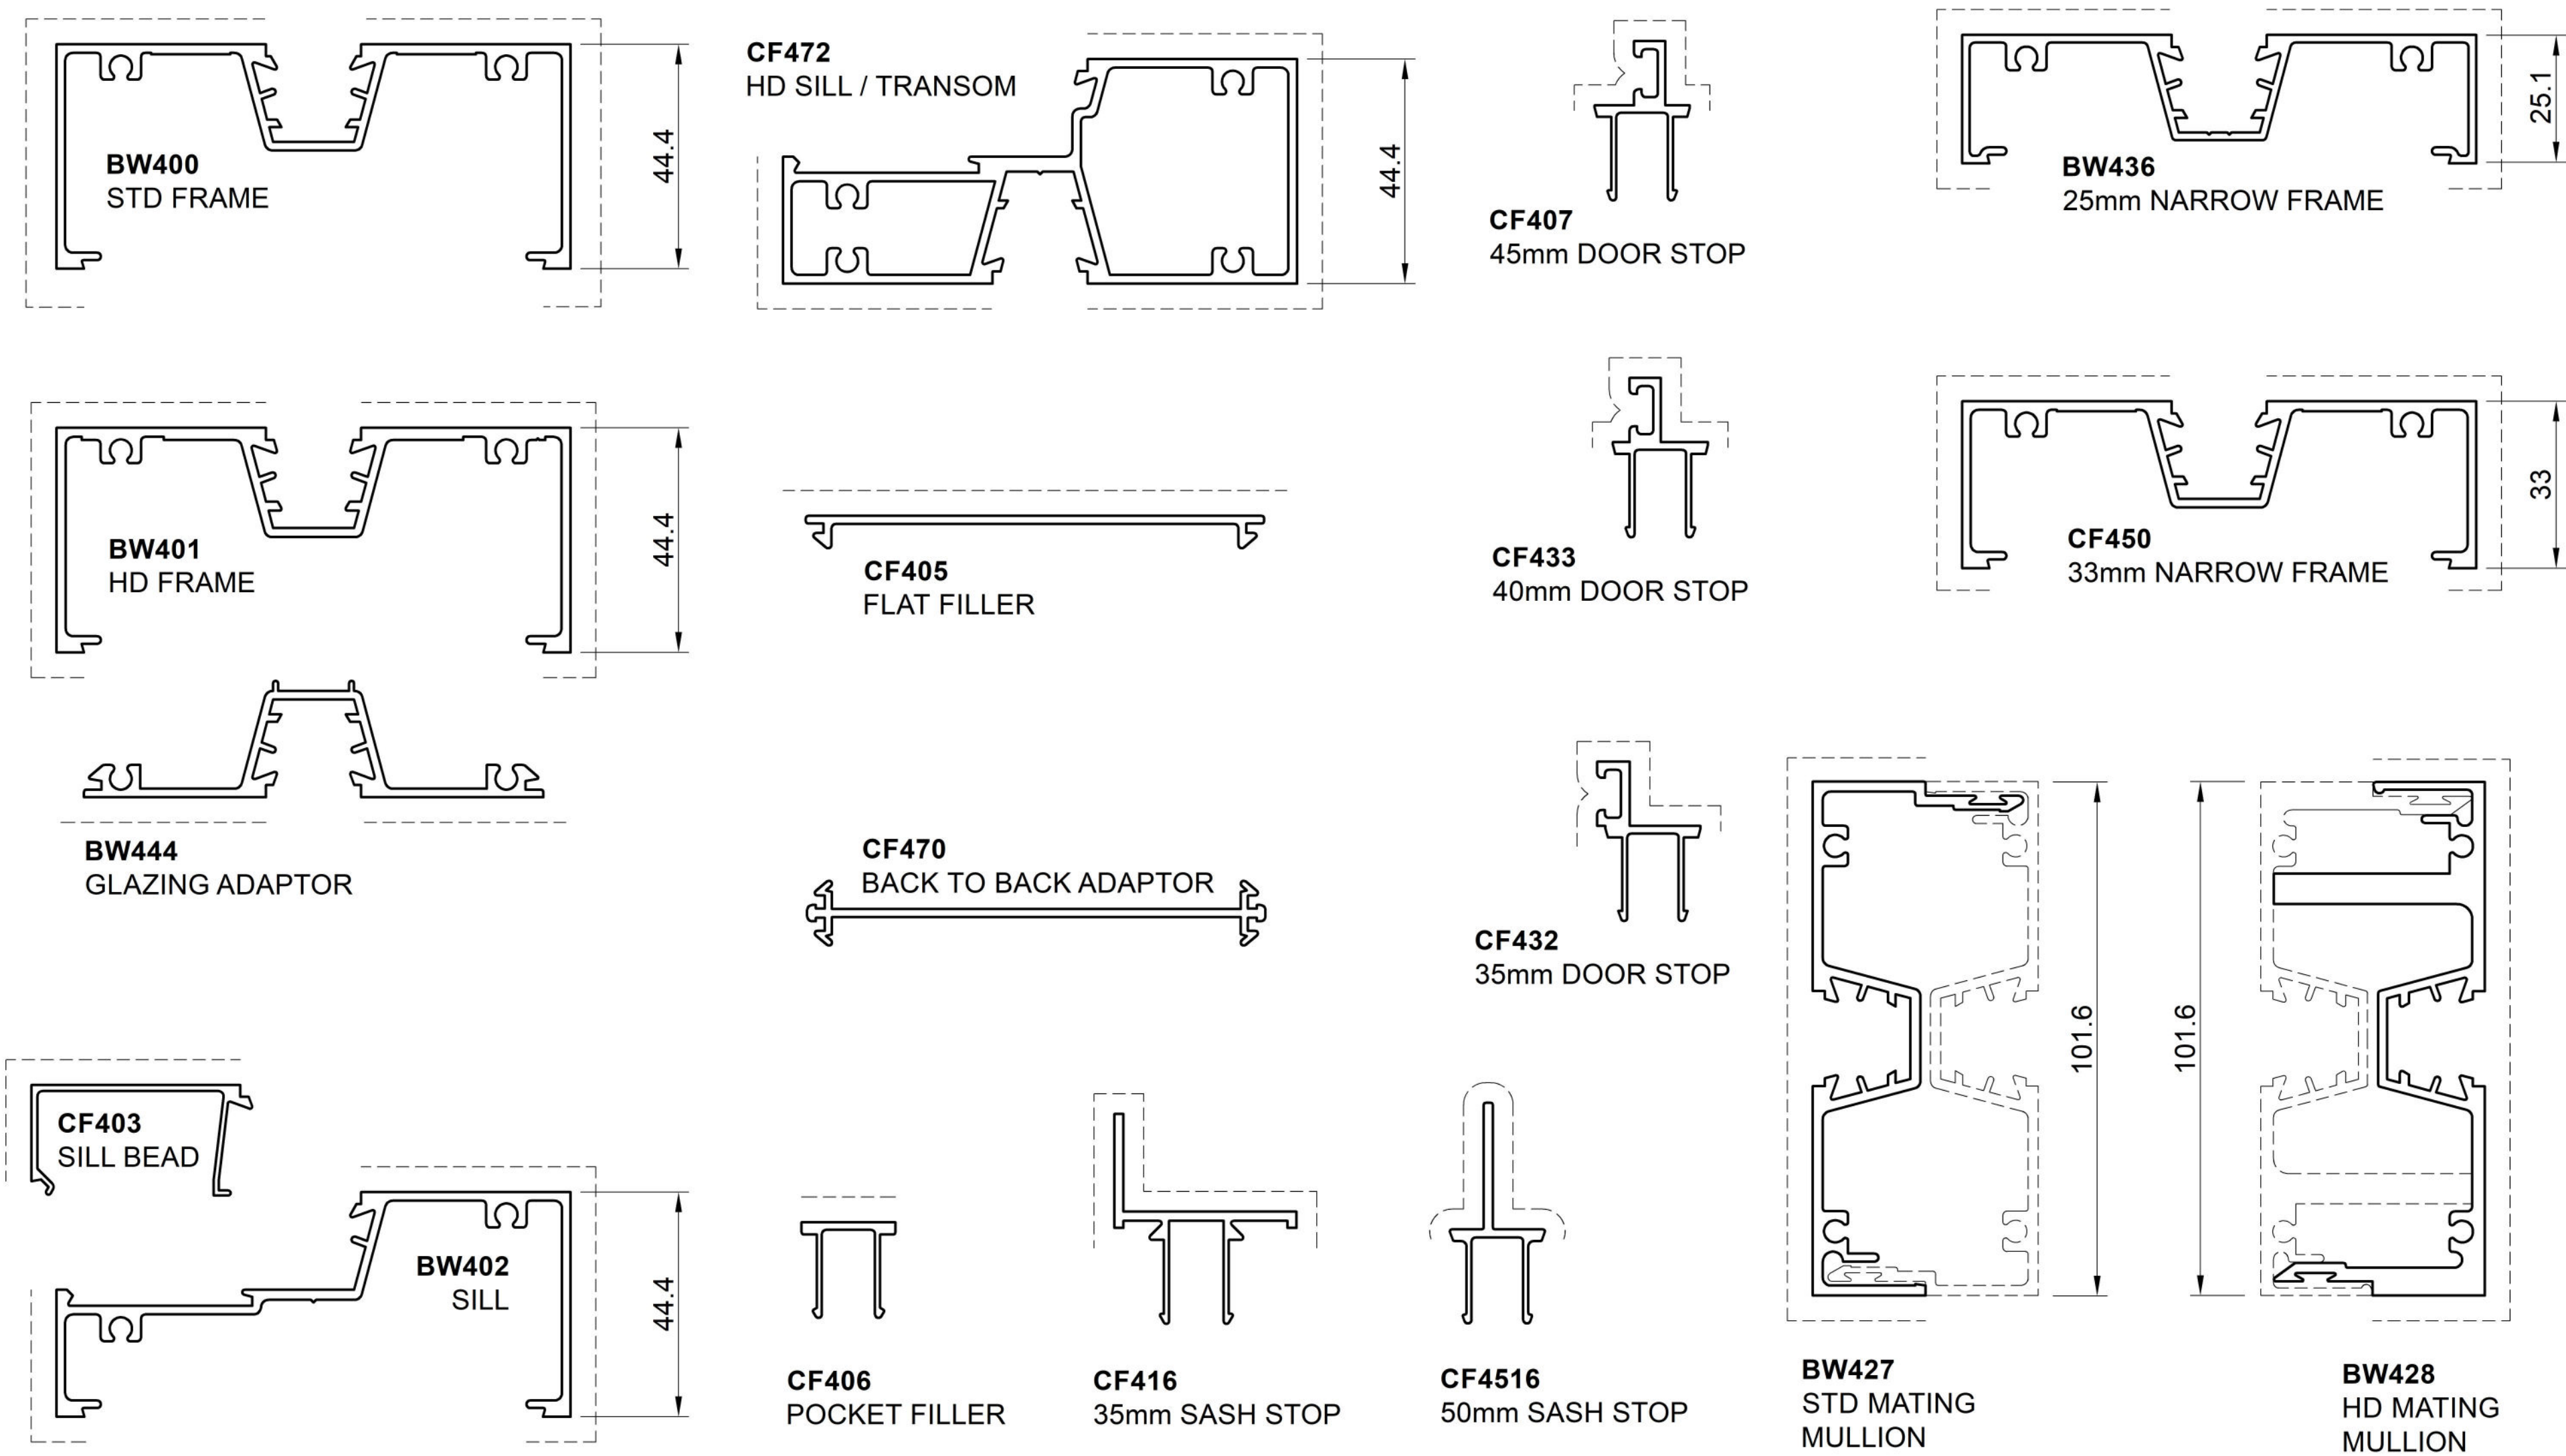

### 150mm

