



WALL CHART APARTMENT SLIDING DOOR

2 TRACK

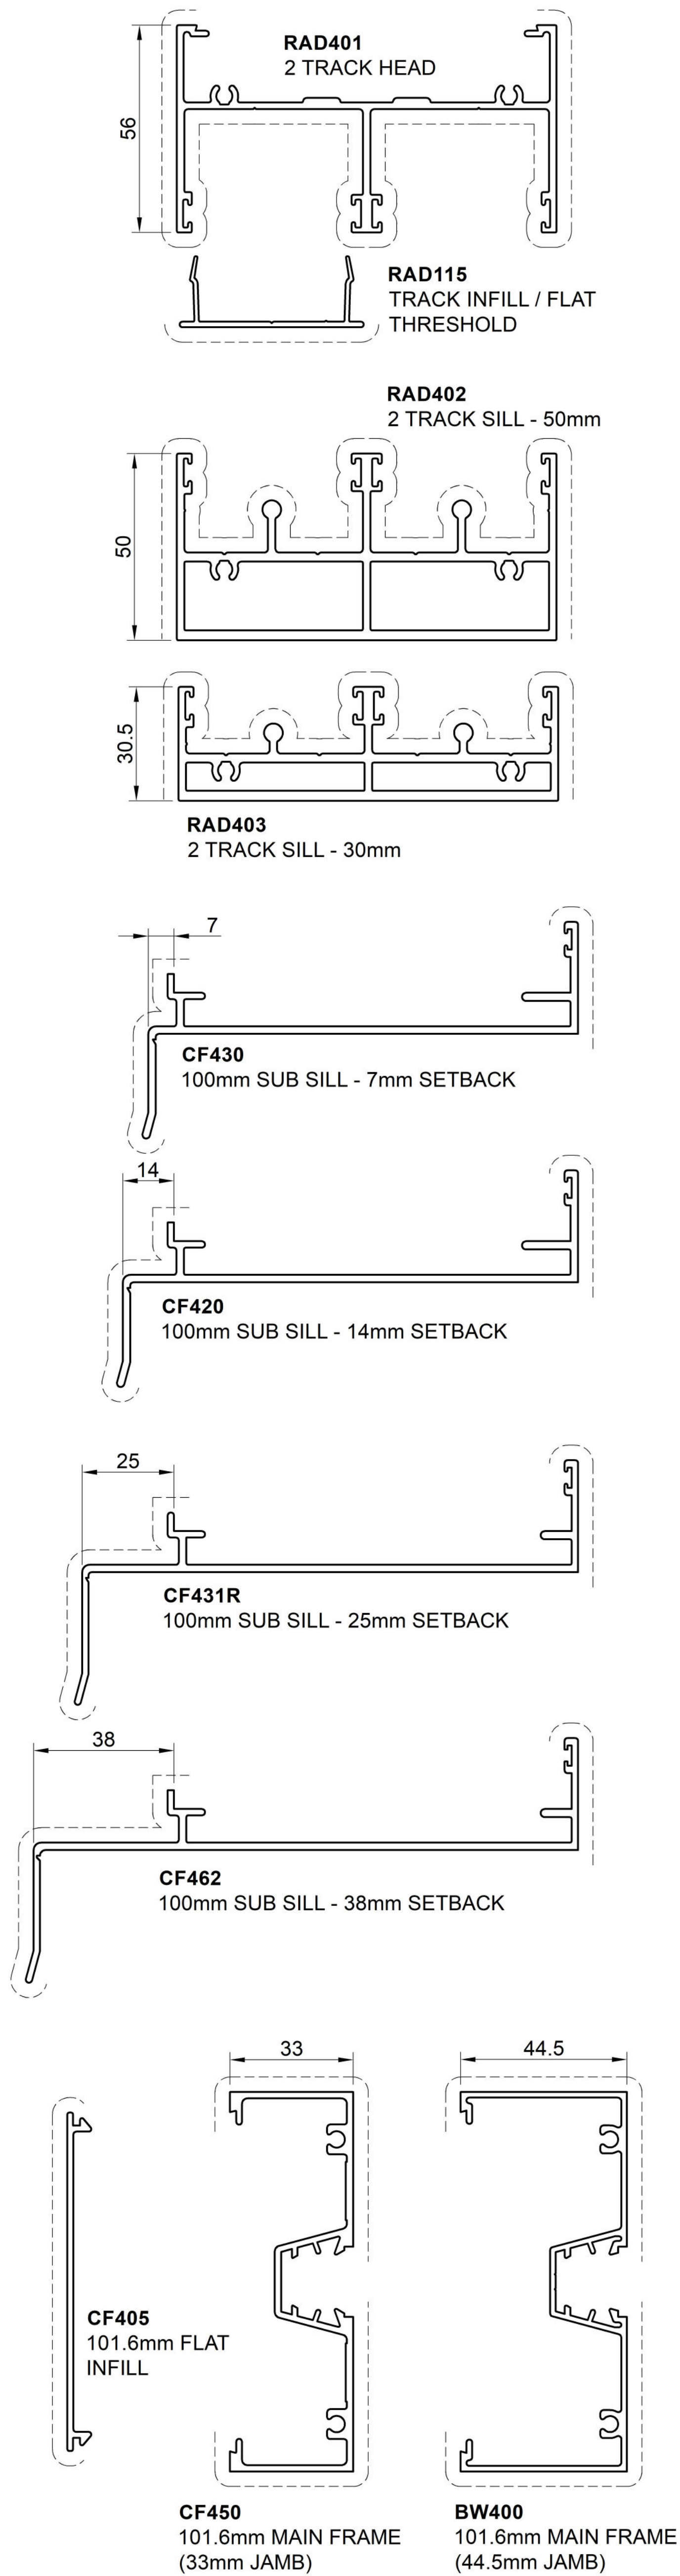

3 TRACK

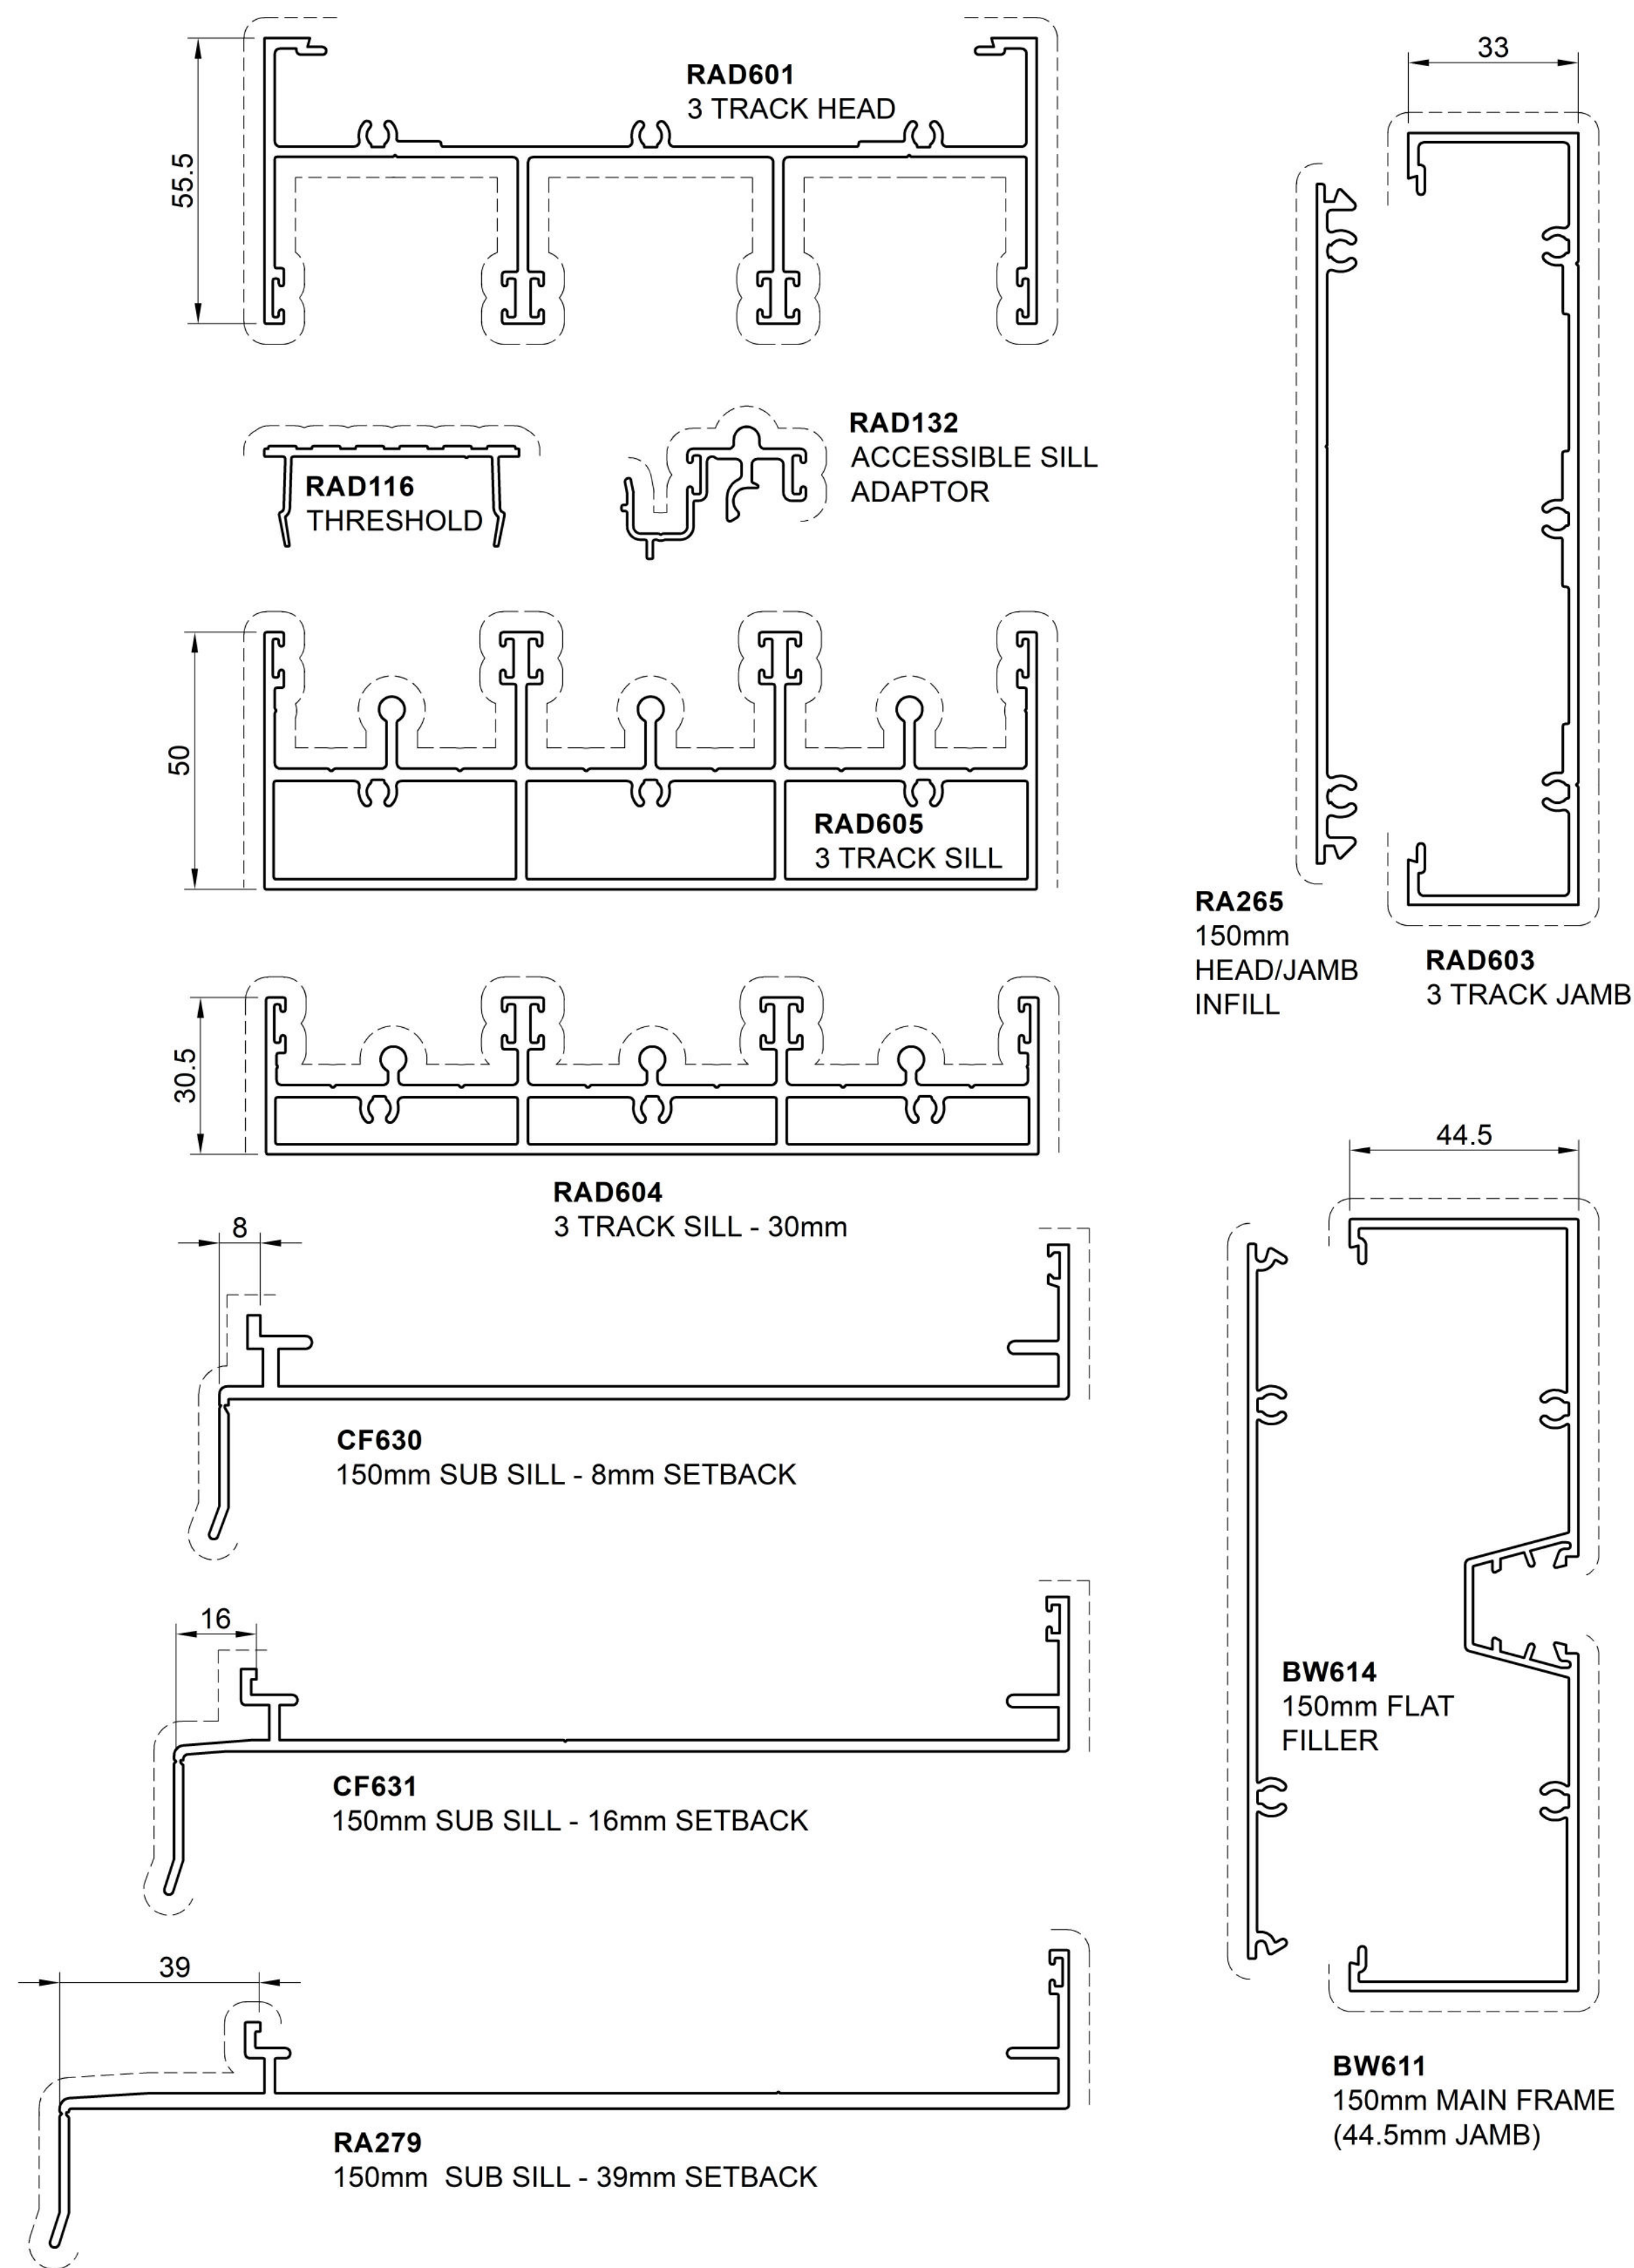

4 TRACK

