


WALL CHART


SUB HEADS & SUB SILLS

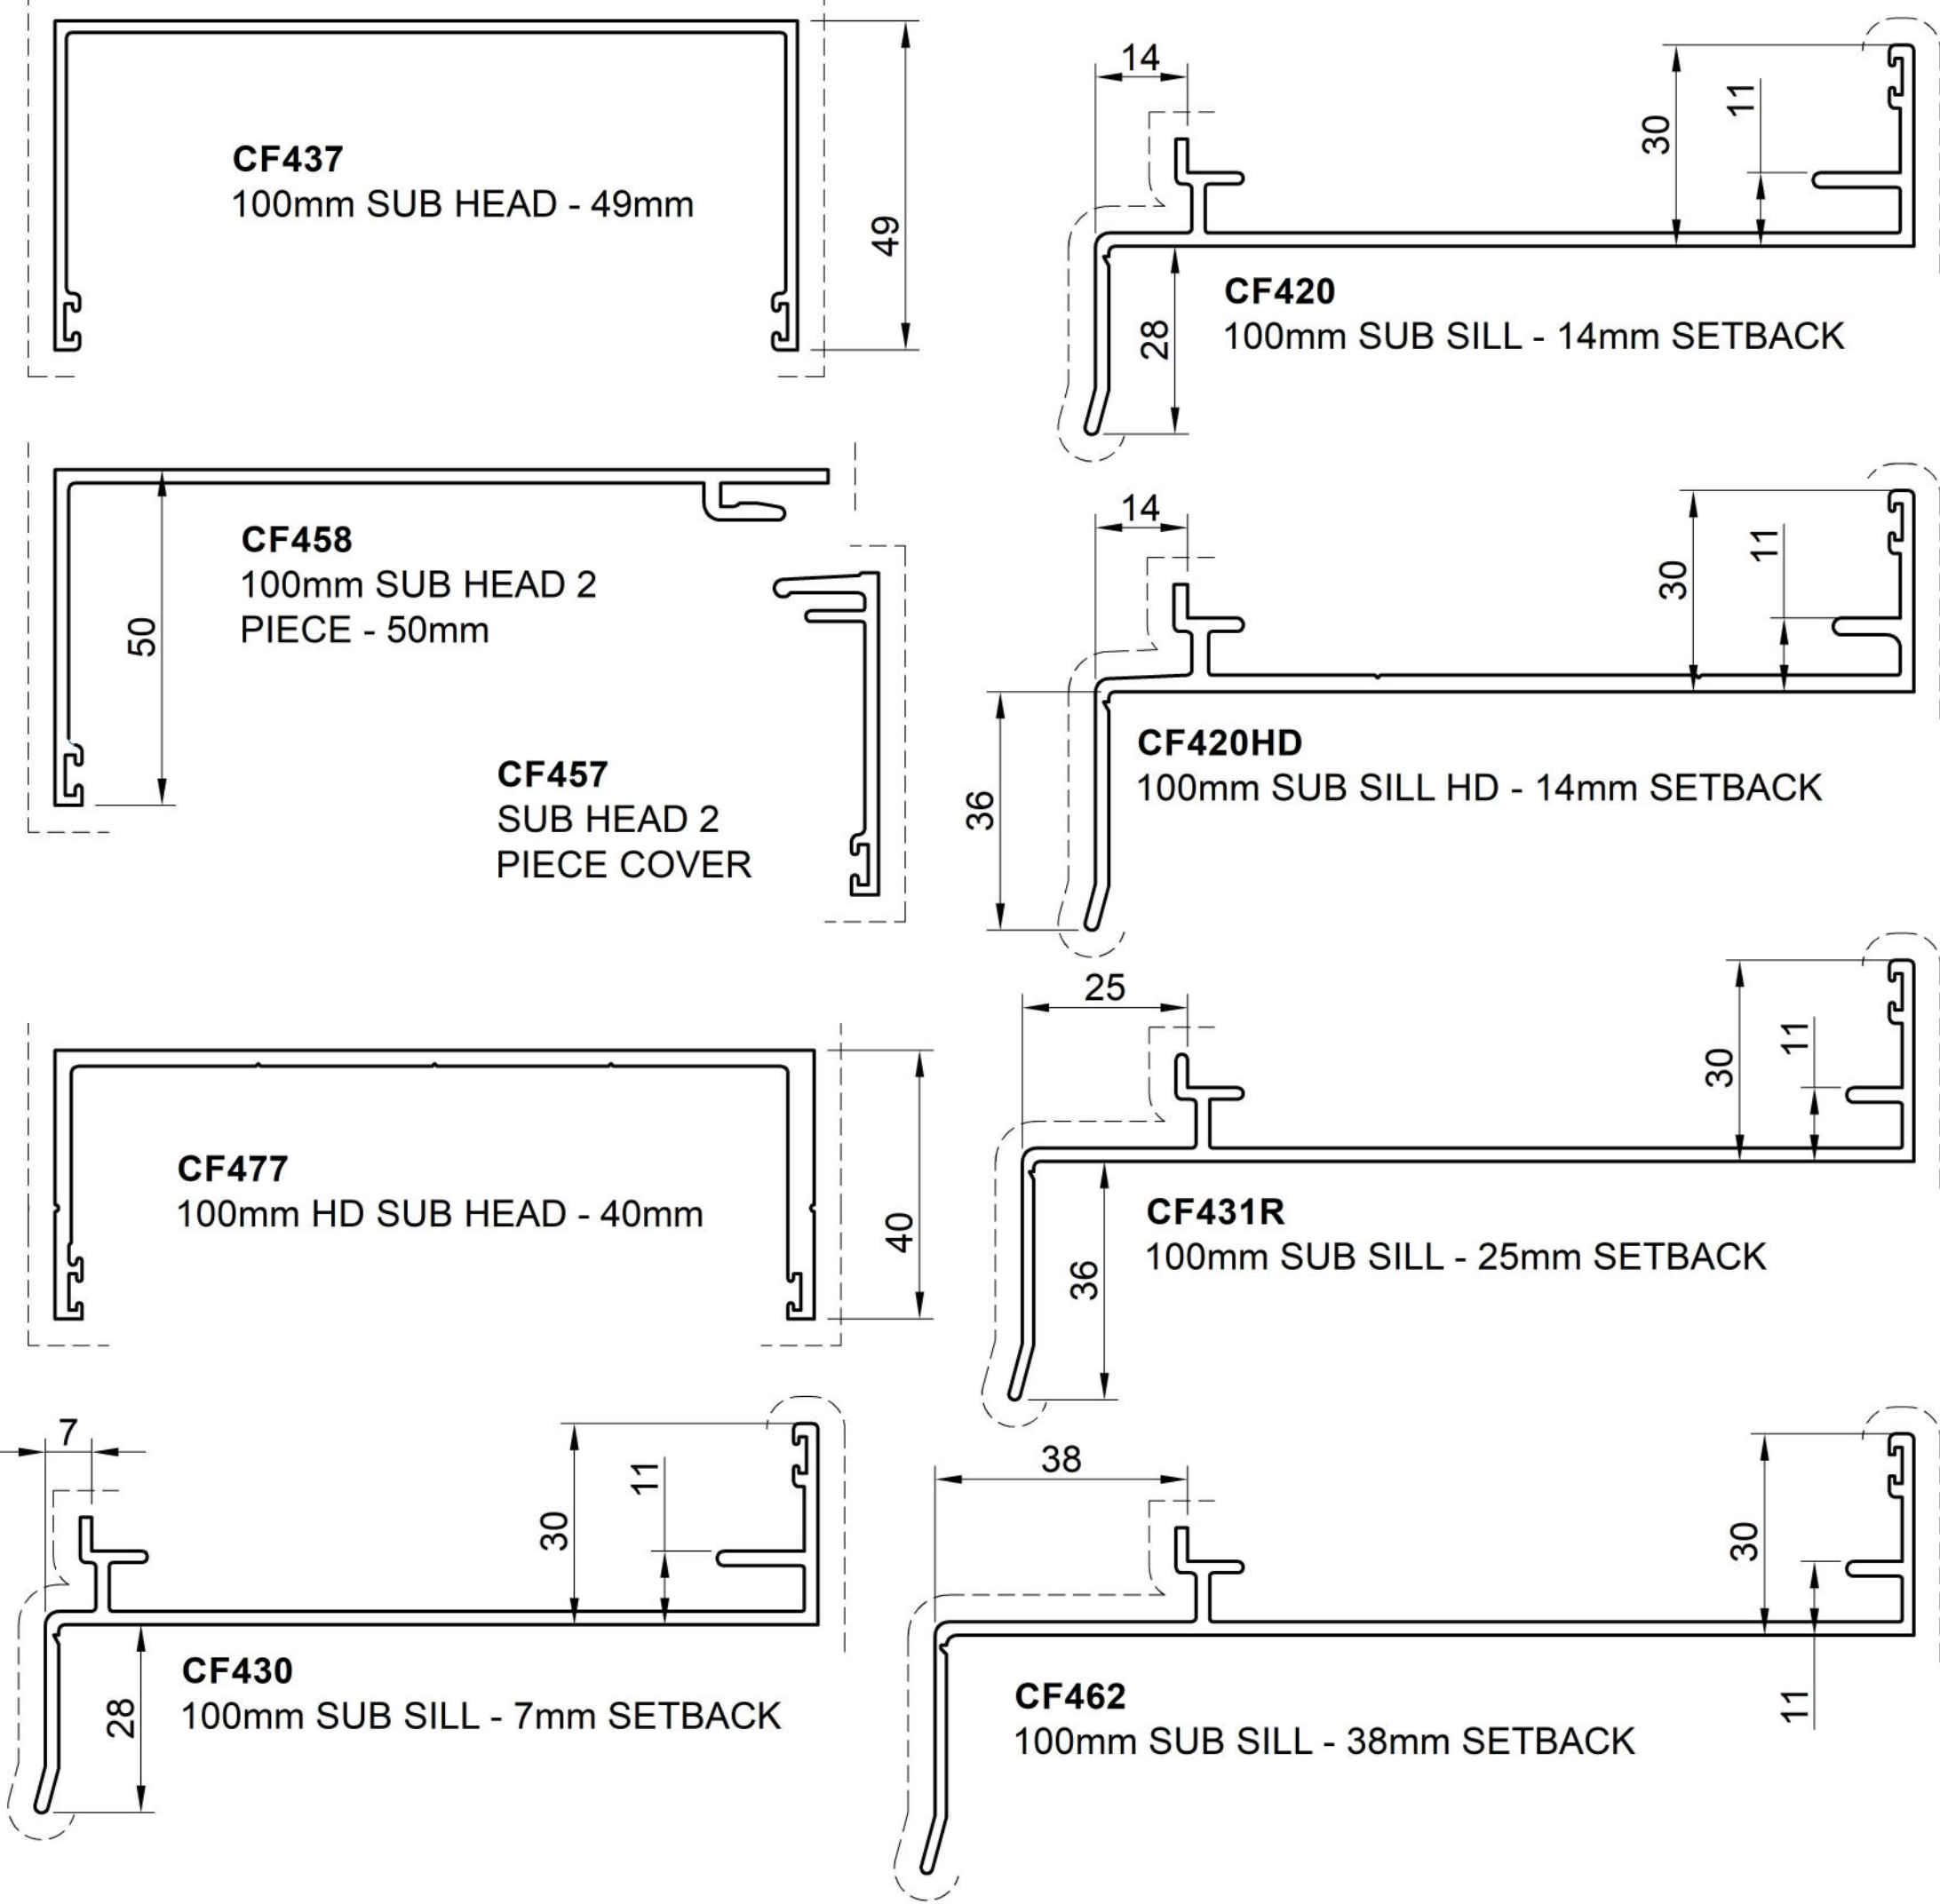


100mm & 101.6mm




103mm FRONT CAP GLAZED

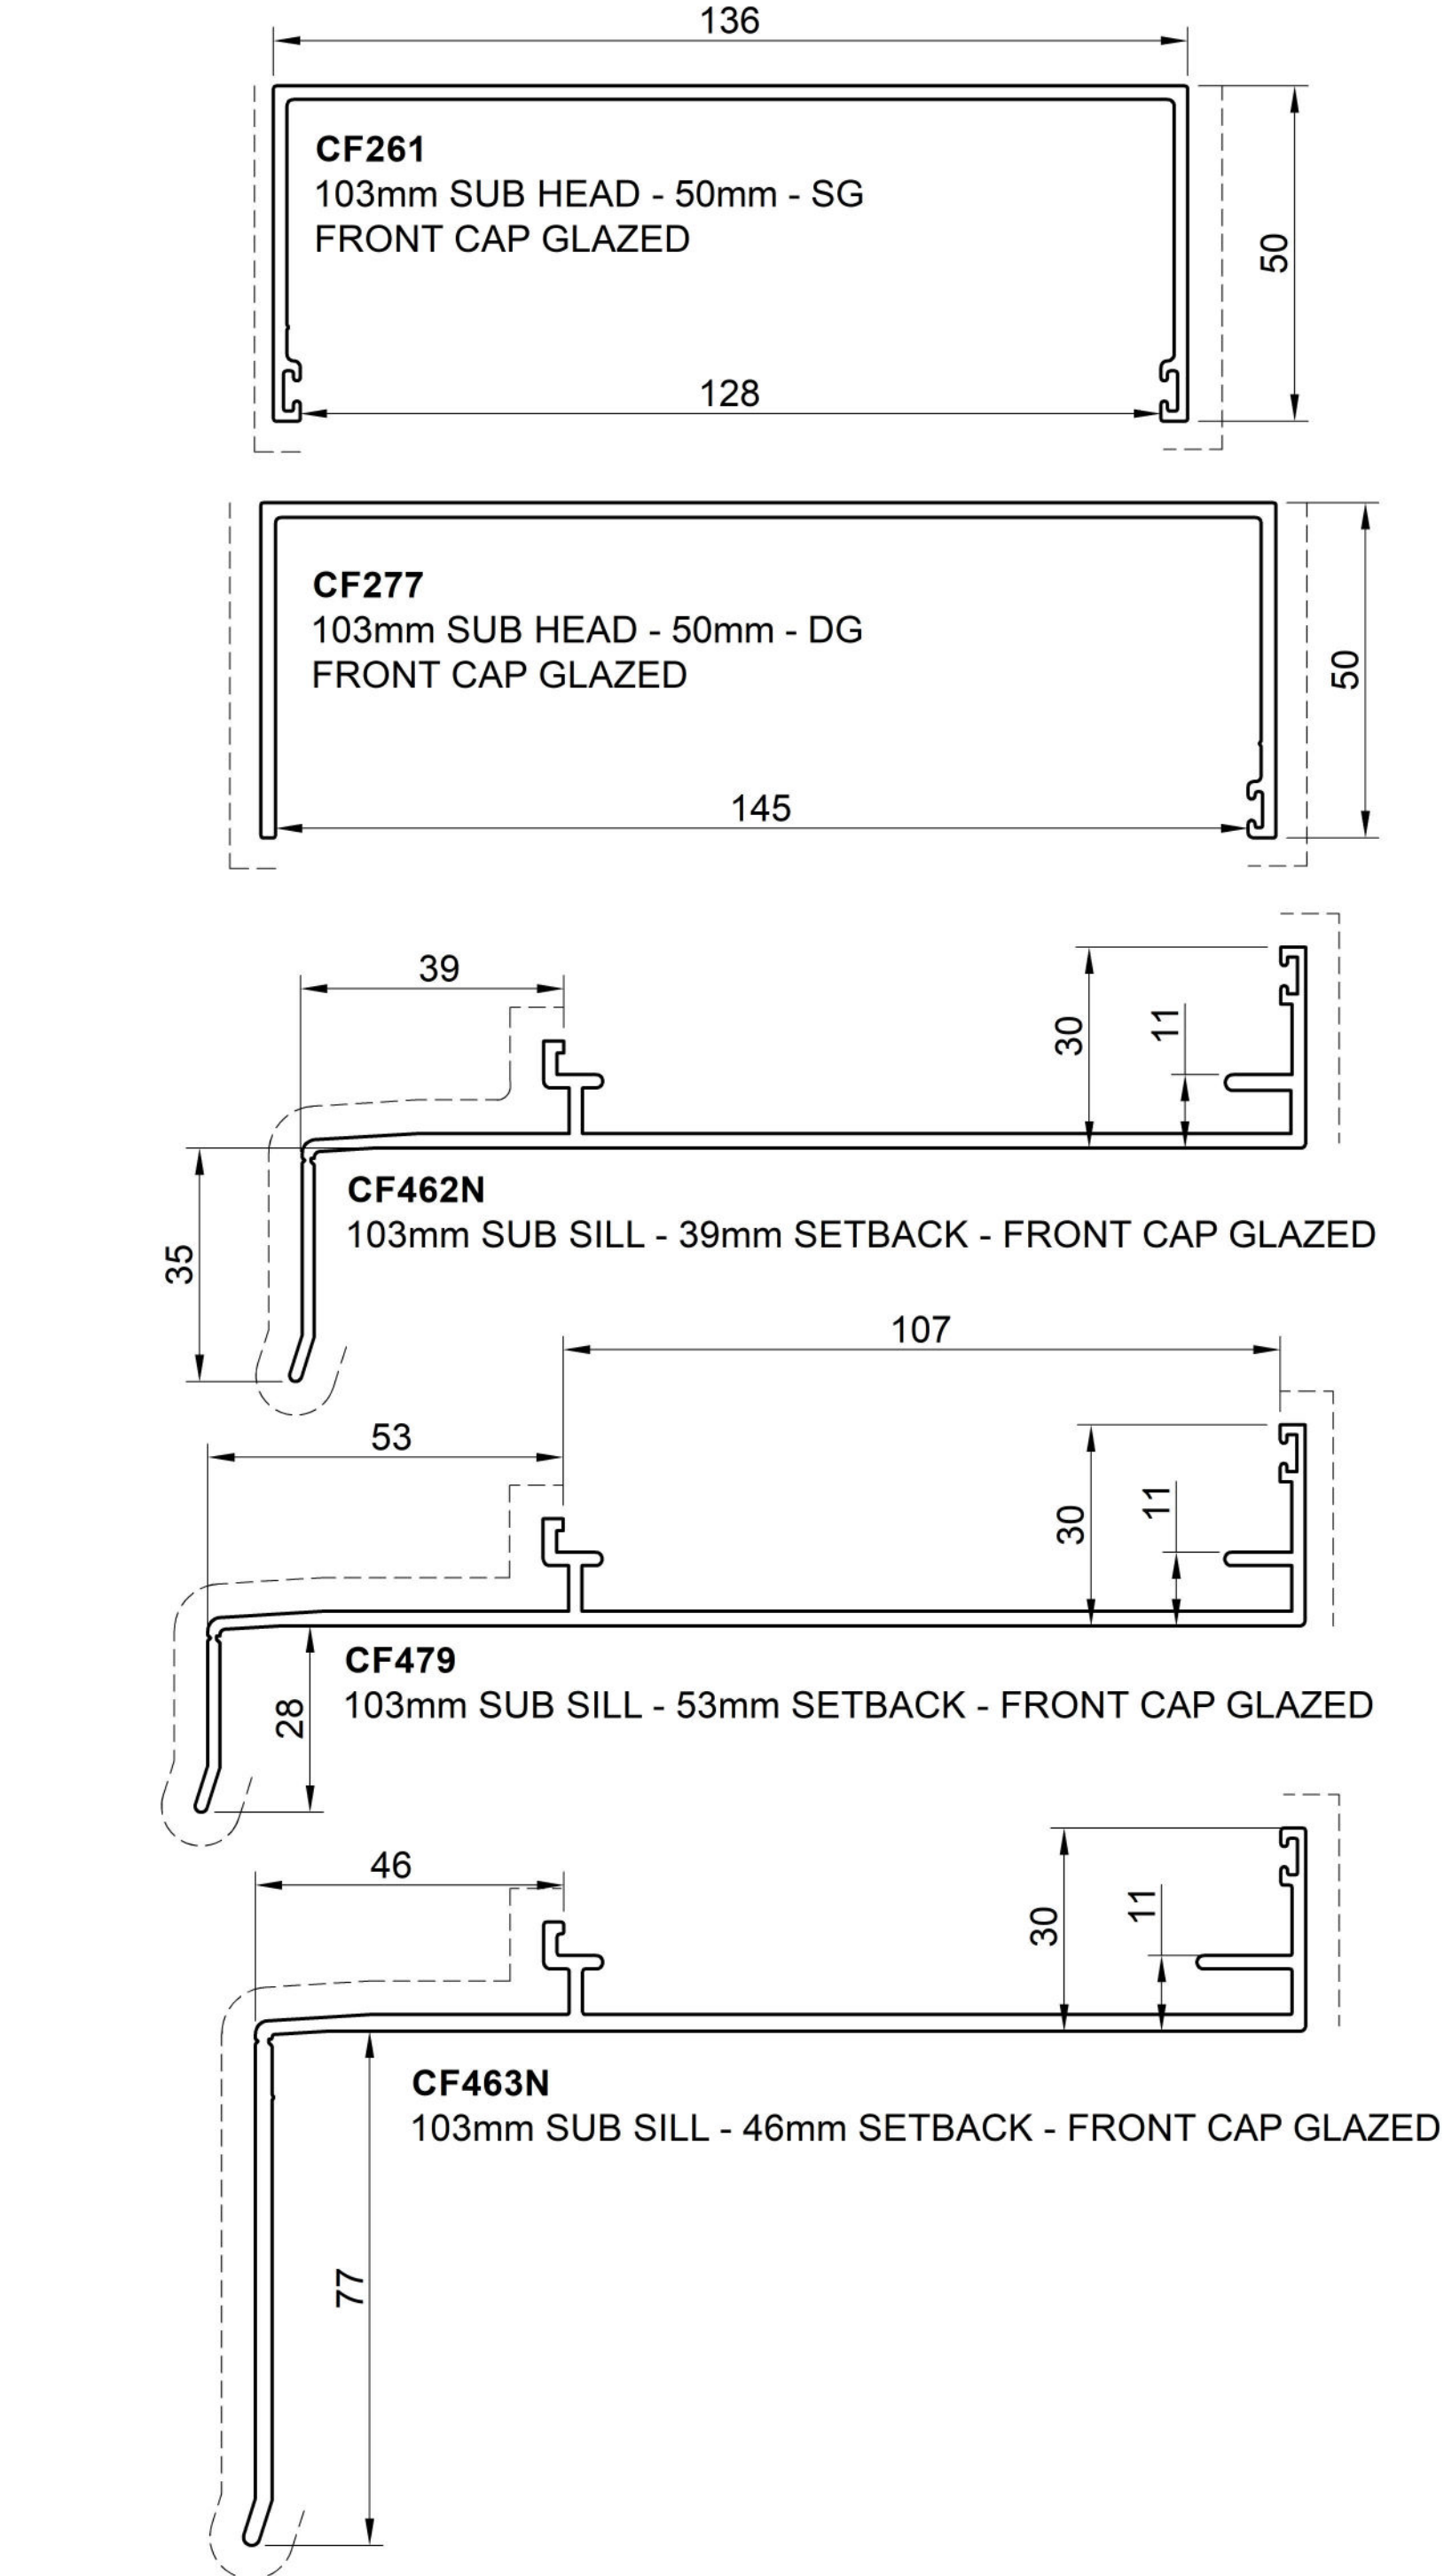

150mm

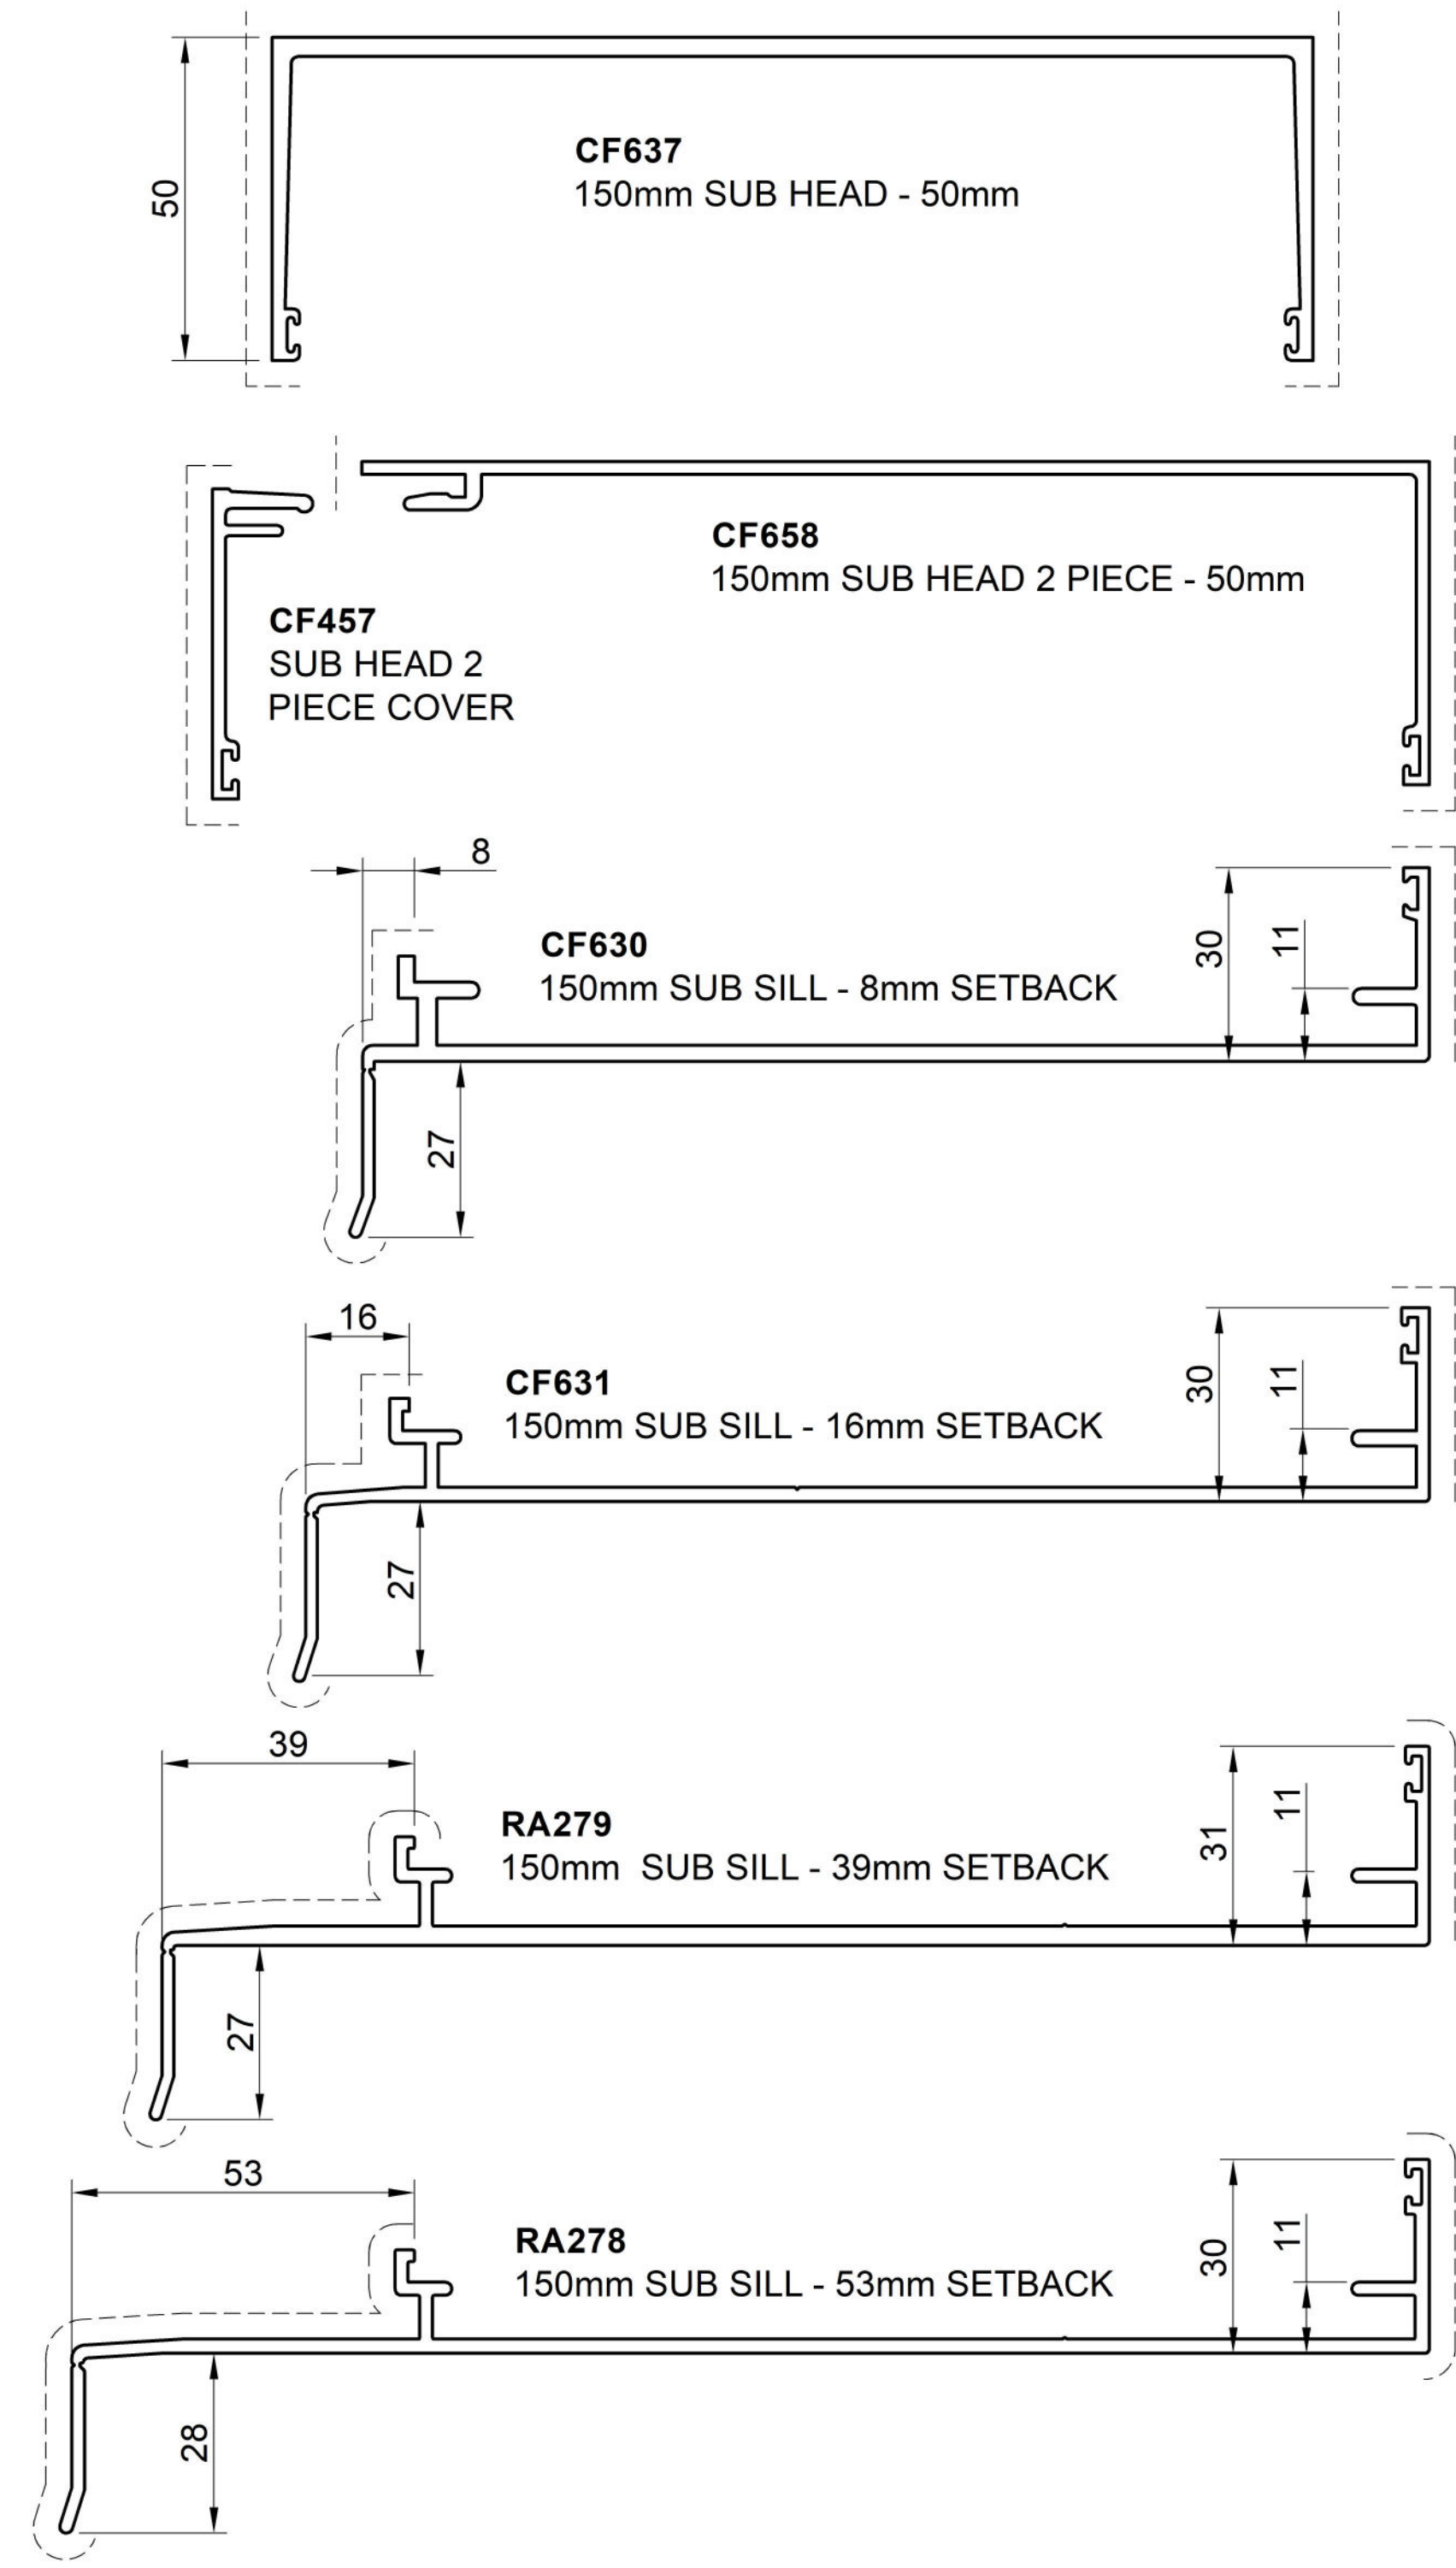

76mm

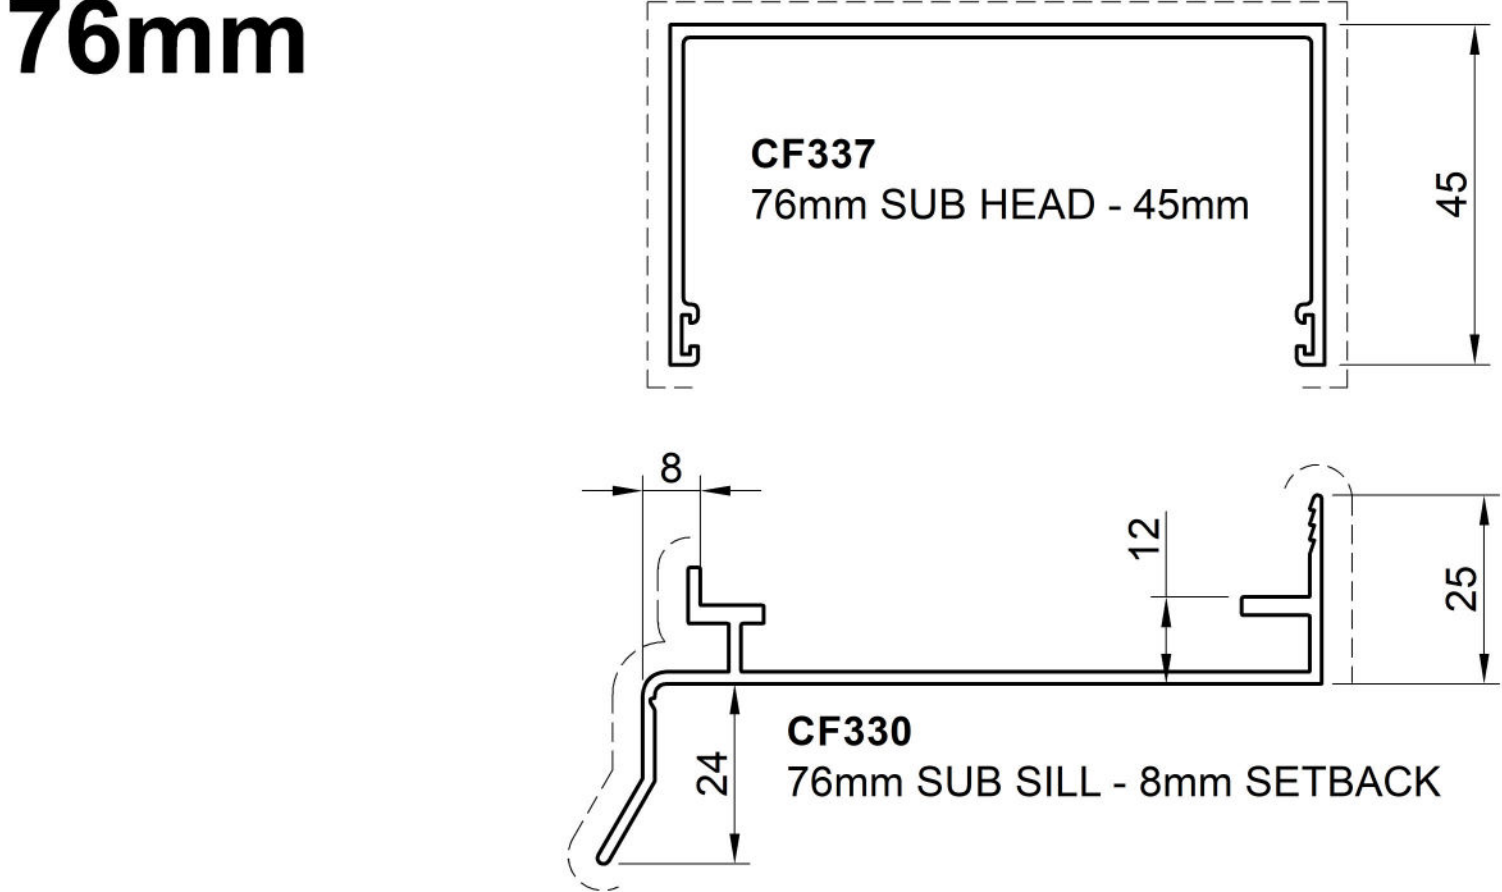

150mm FRONT CAP GLAZED

