



WALL CHART

SUB HEADS & SUB SILLS

100mm & 101.6mm

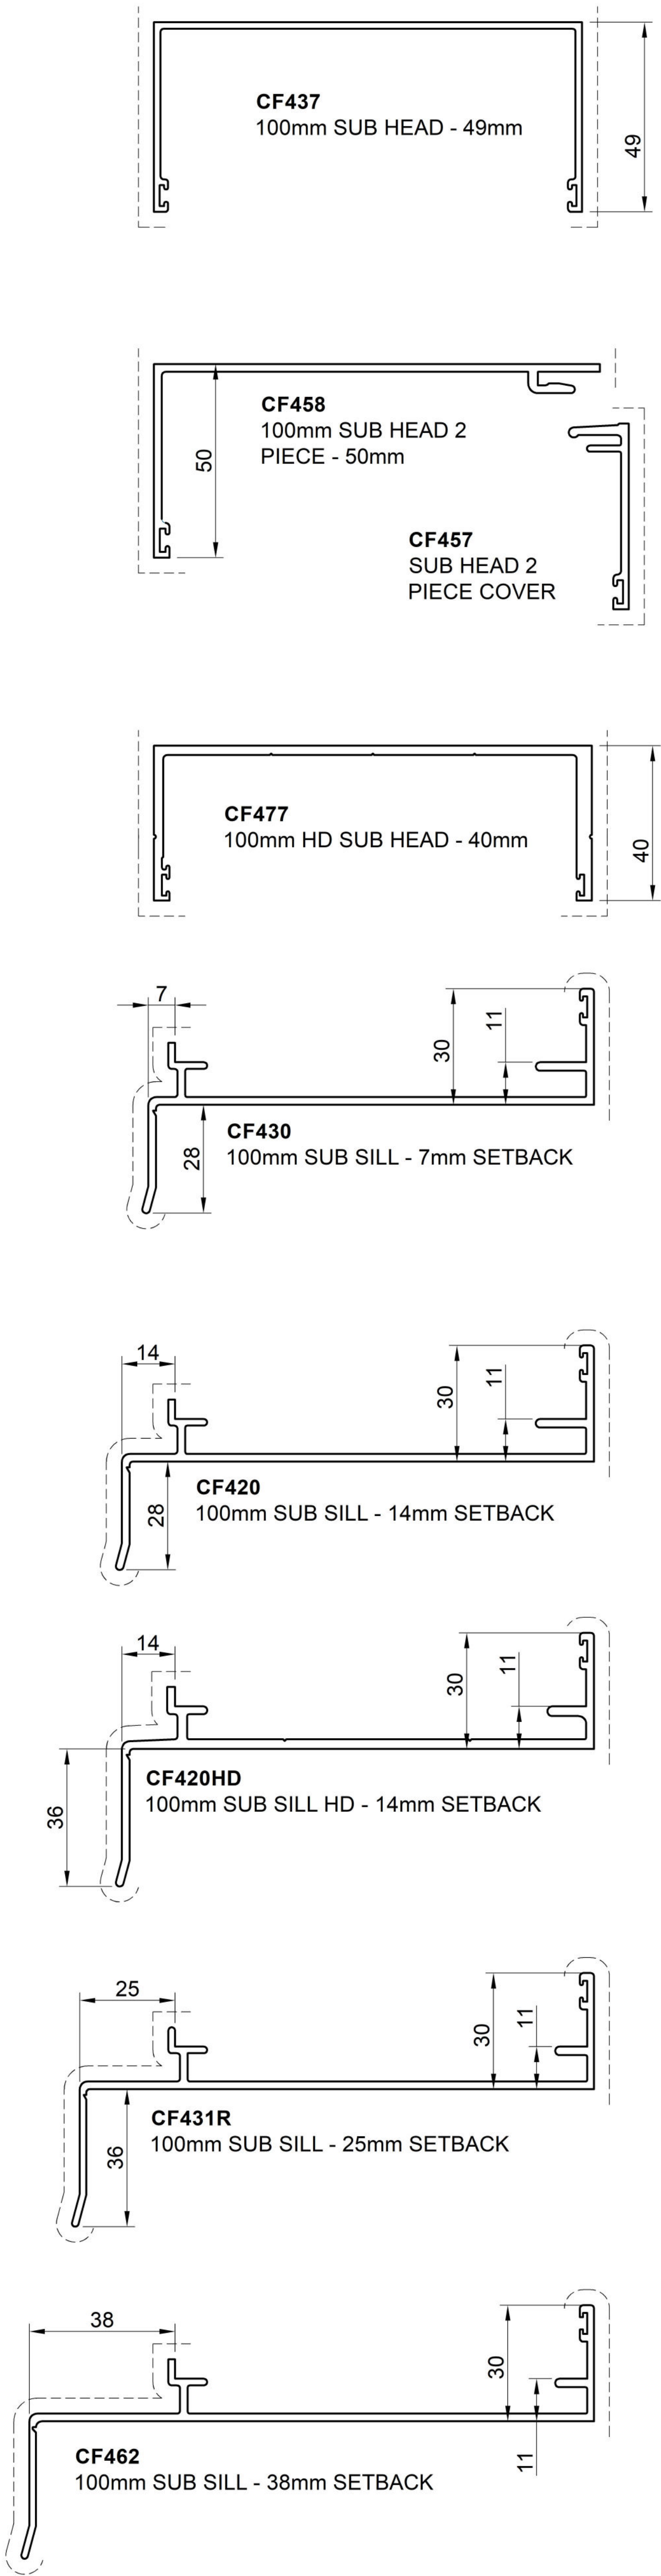

150mm

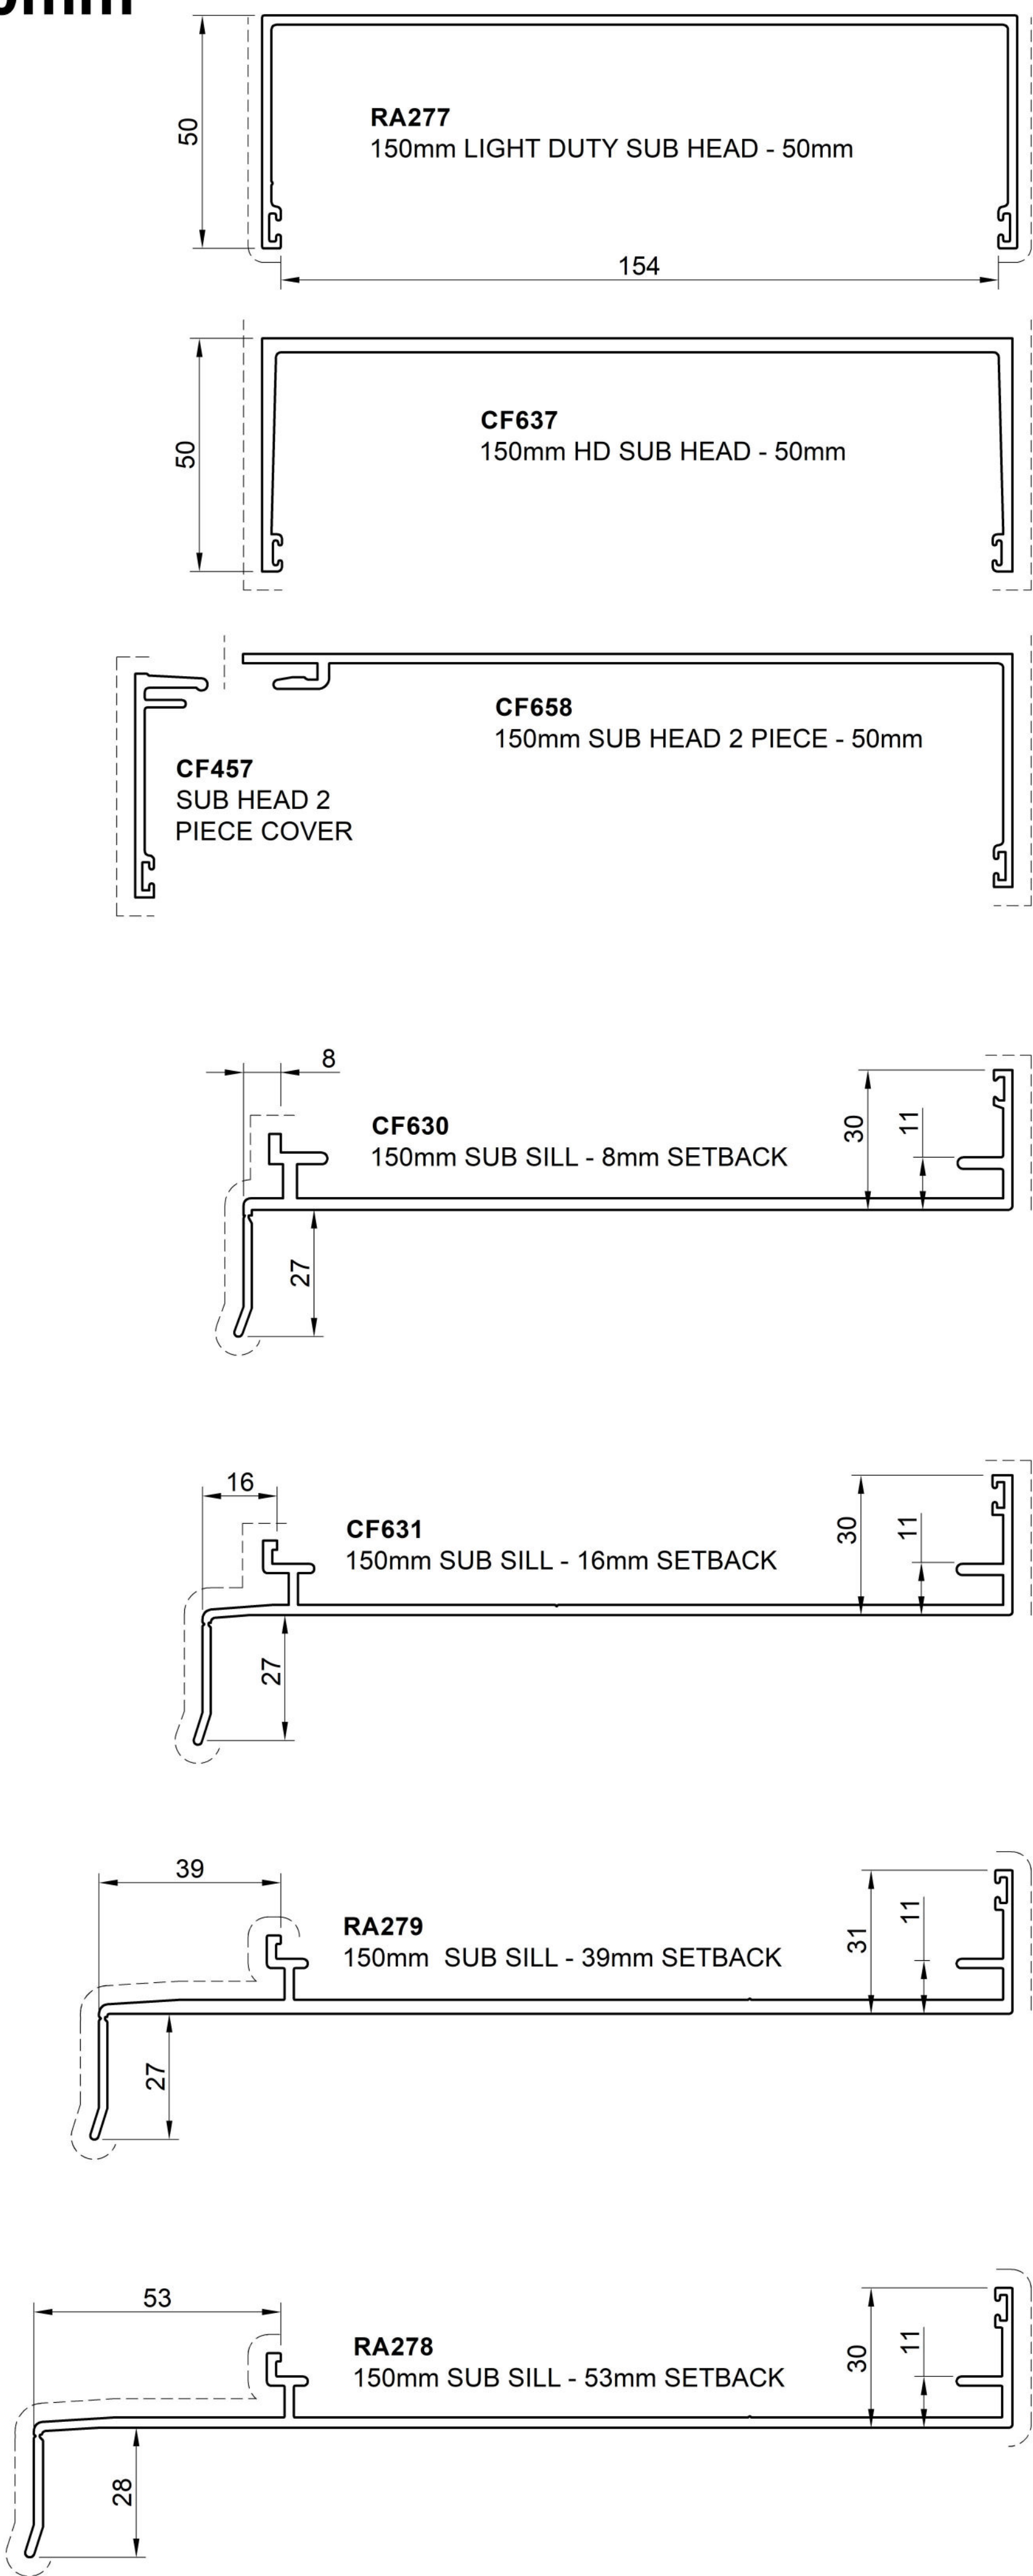

76mm

