

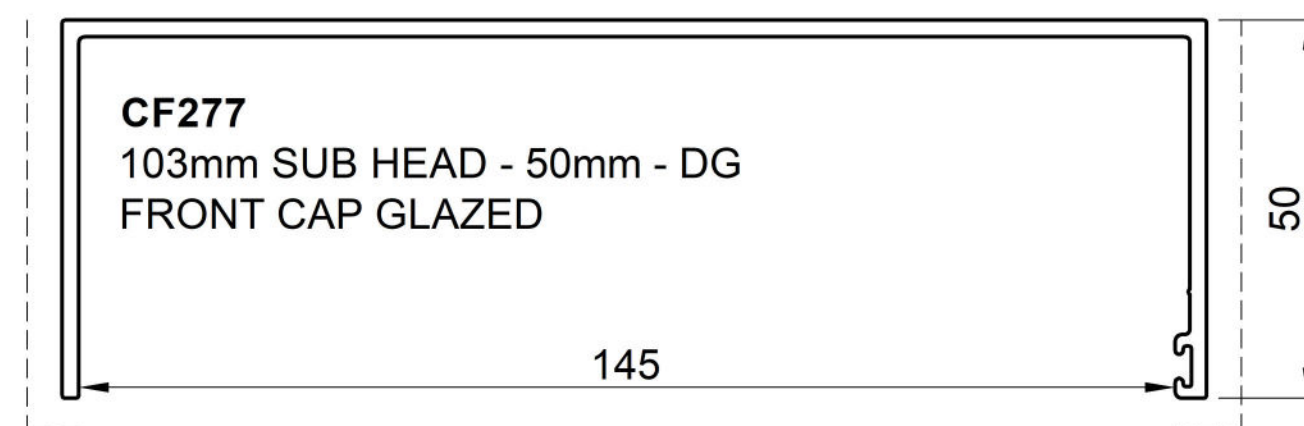
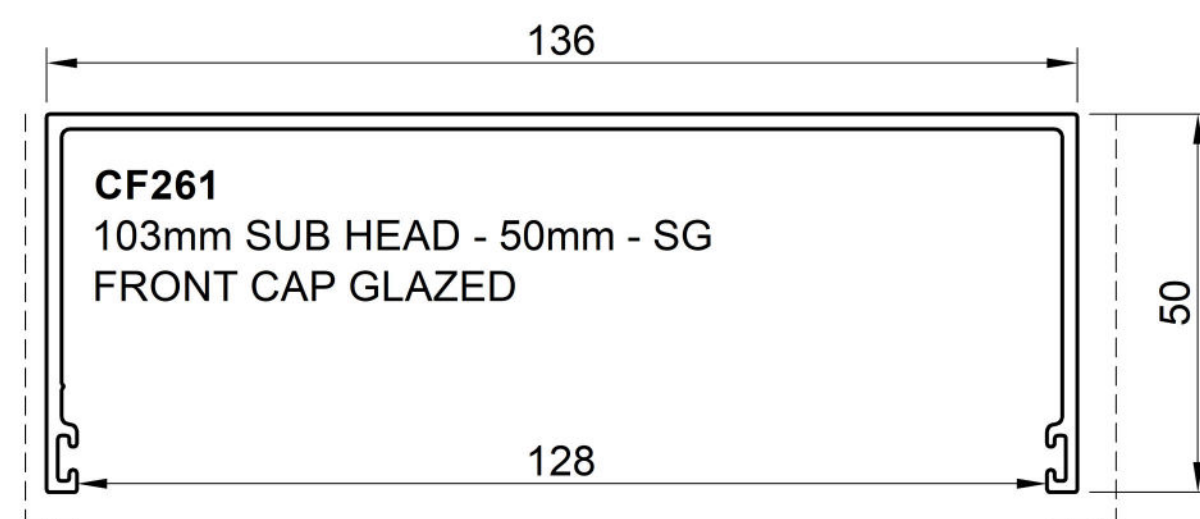
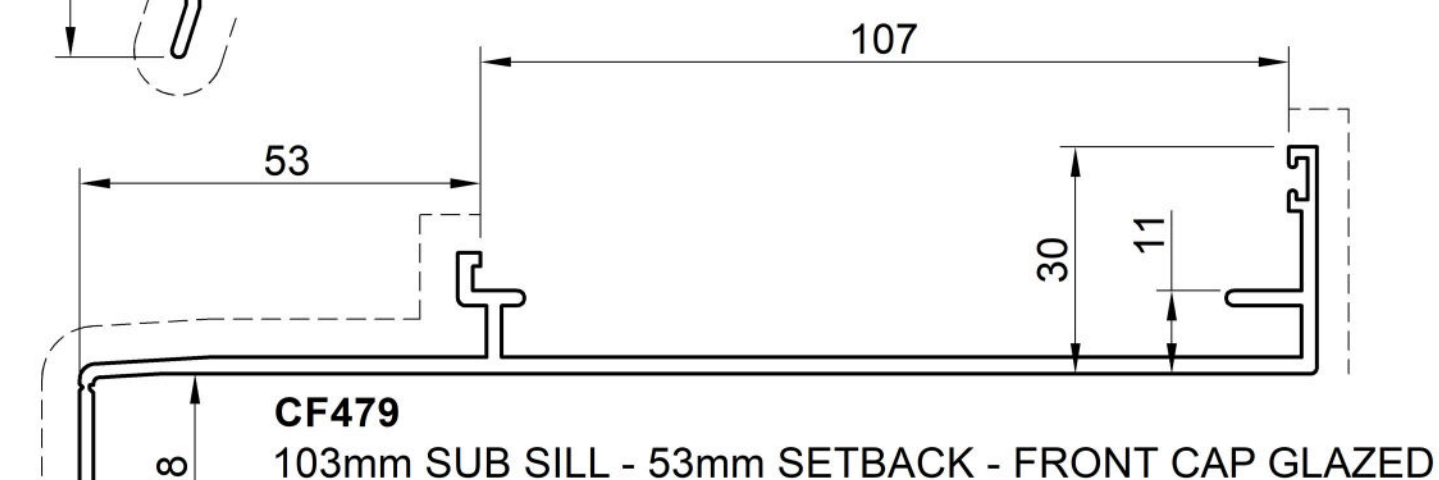


WALL CHART SUB HEADS & SUB SILLS

103mm FRONT CAP GLAZED

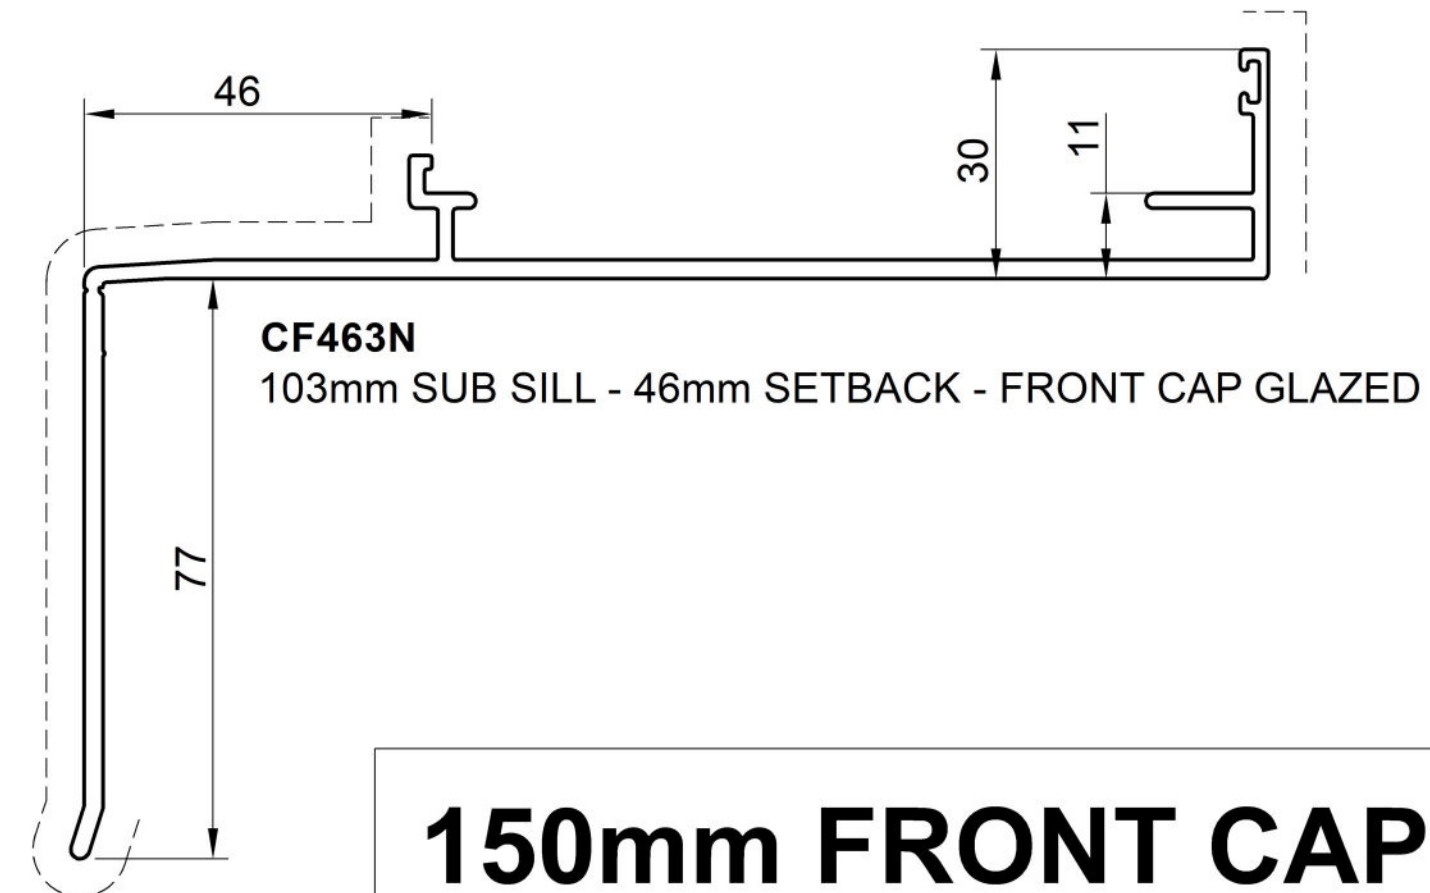

150mm FRONT CAP GLAZED

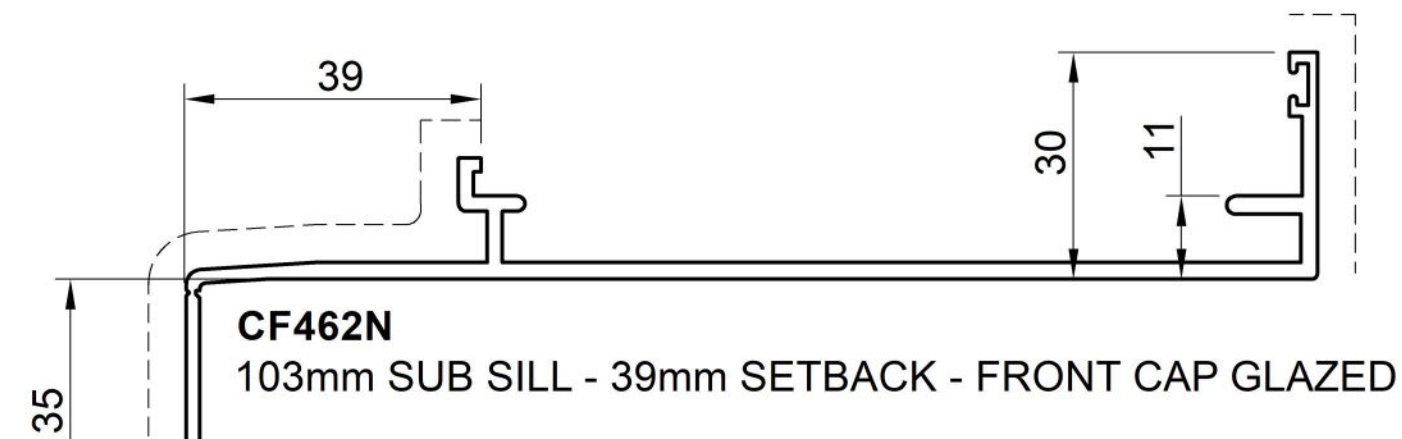